

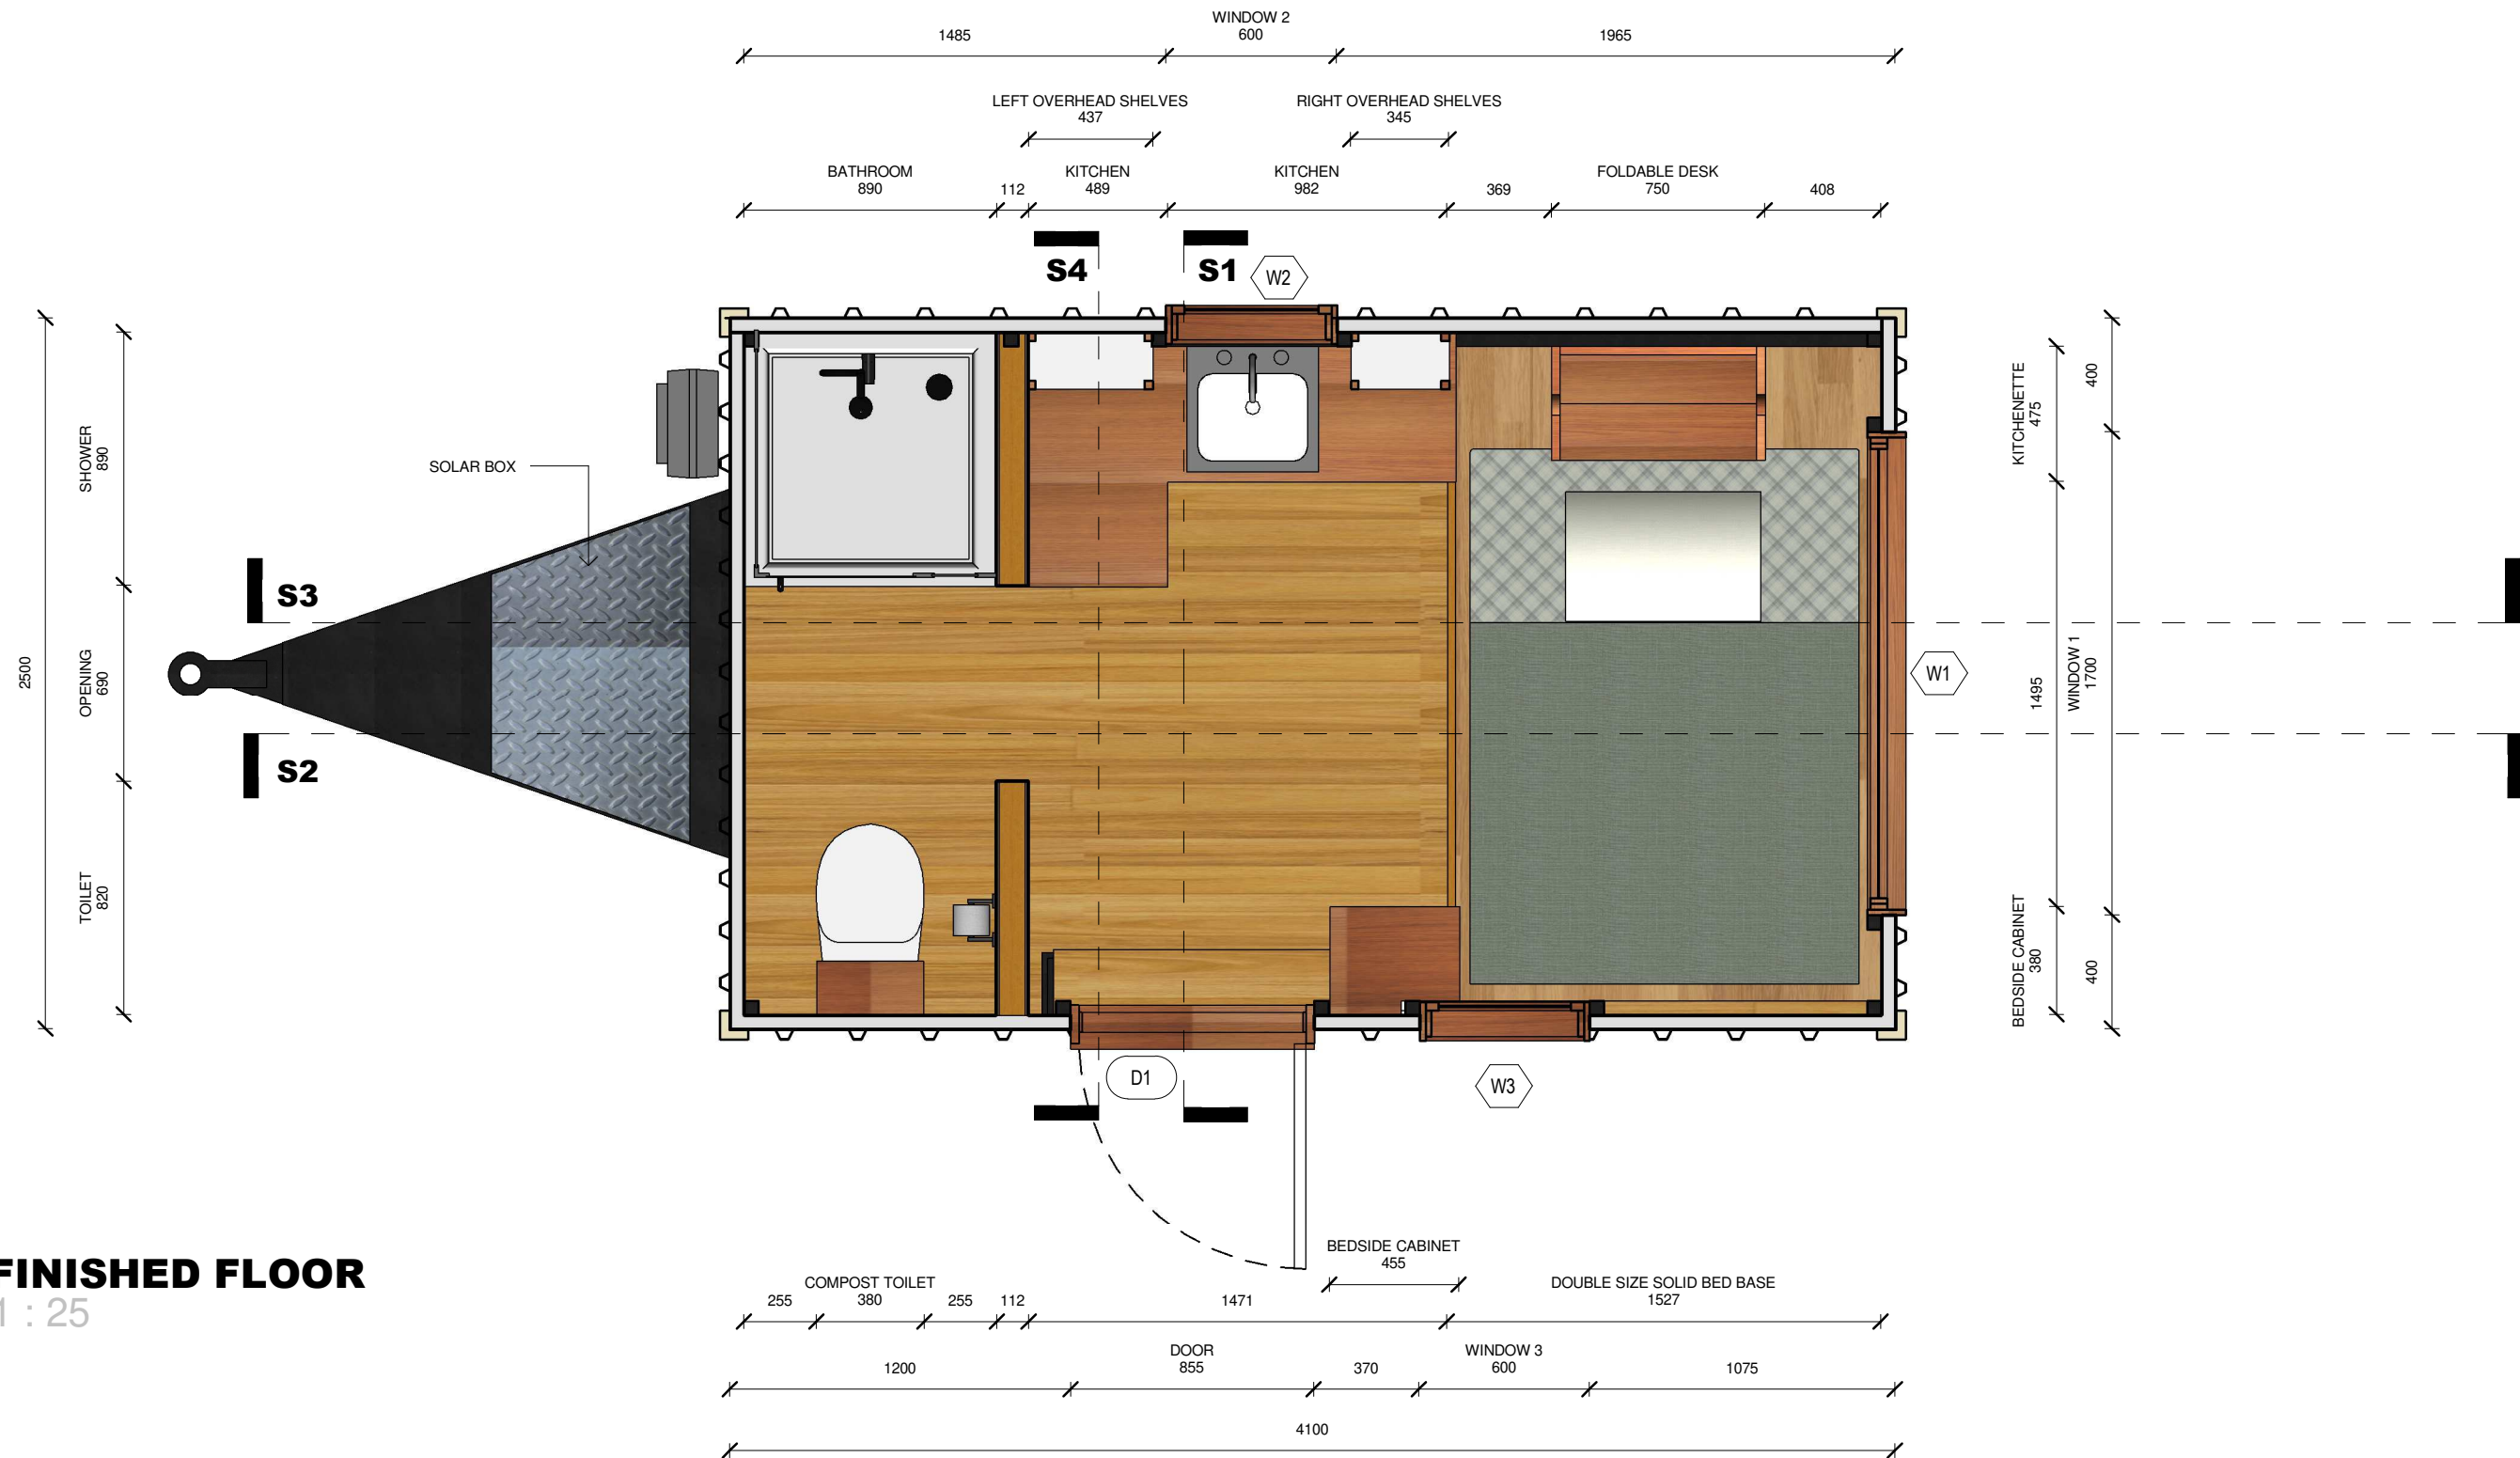


SCALE	<b>ECO TRAVELLER DOUBLE SIZE</b>	NOTES	WHILE THE COLORS AND TEXTURES DEPICTED ON RENDERINGS AND PLANS ARE FAIR DEPICTIONS, THEY ARE FOR ILLUSTRATIVE PURPOSES ONLY, AND MAY NOT BE AN EXACT MATCH OF THE ACTUAL MATERIALS. PLANS DIMENSIONS & DETAILS MAY REASONABLY DIFFER FROM THE COMPLETED TINY HOME.	DRAWING TITLE	PROJECT N°	DATE	SHEET	
				TINY HOMES VIEWS	00	13.06.2019	01	


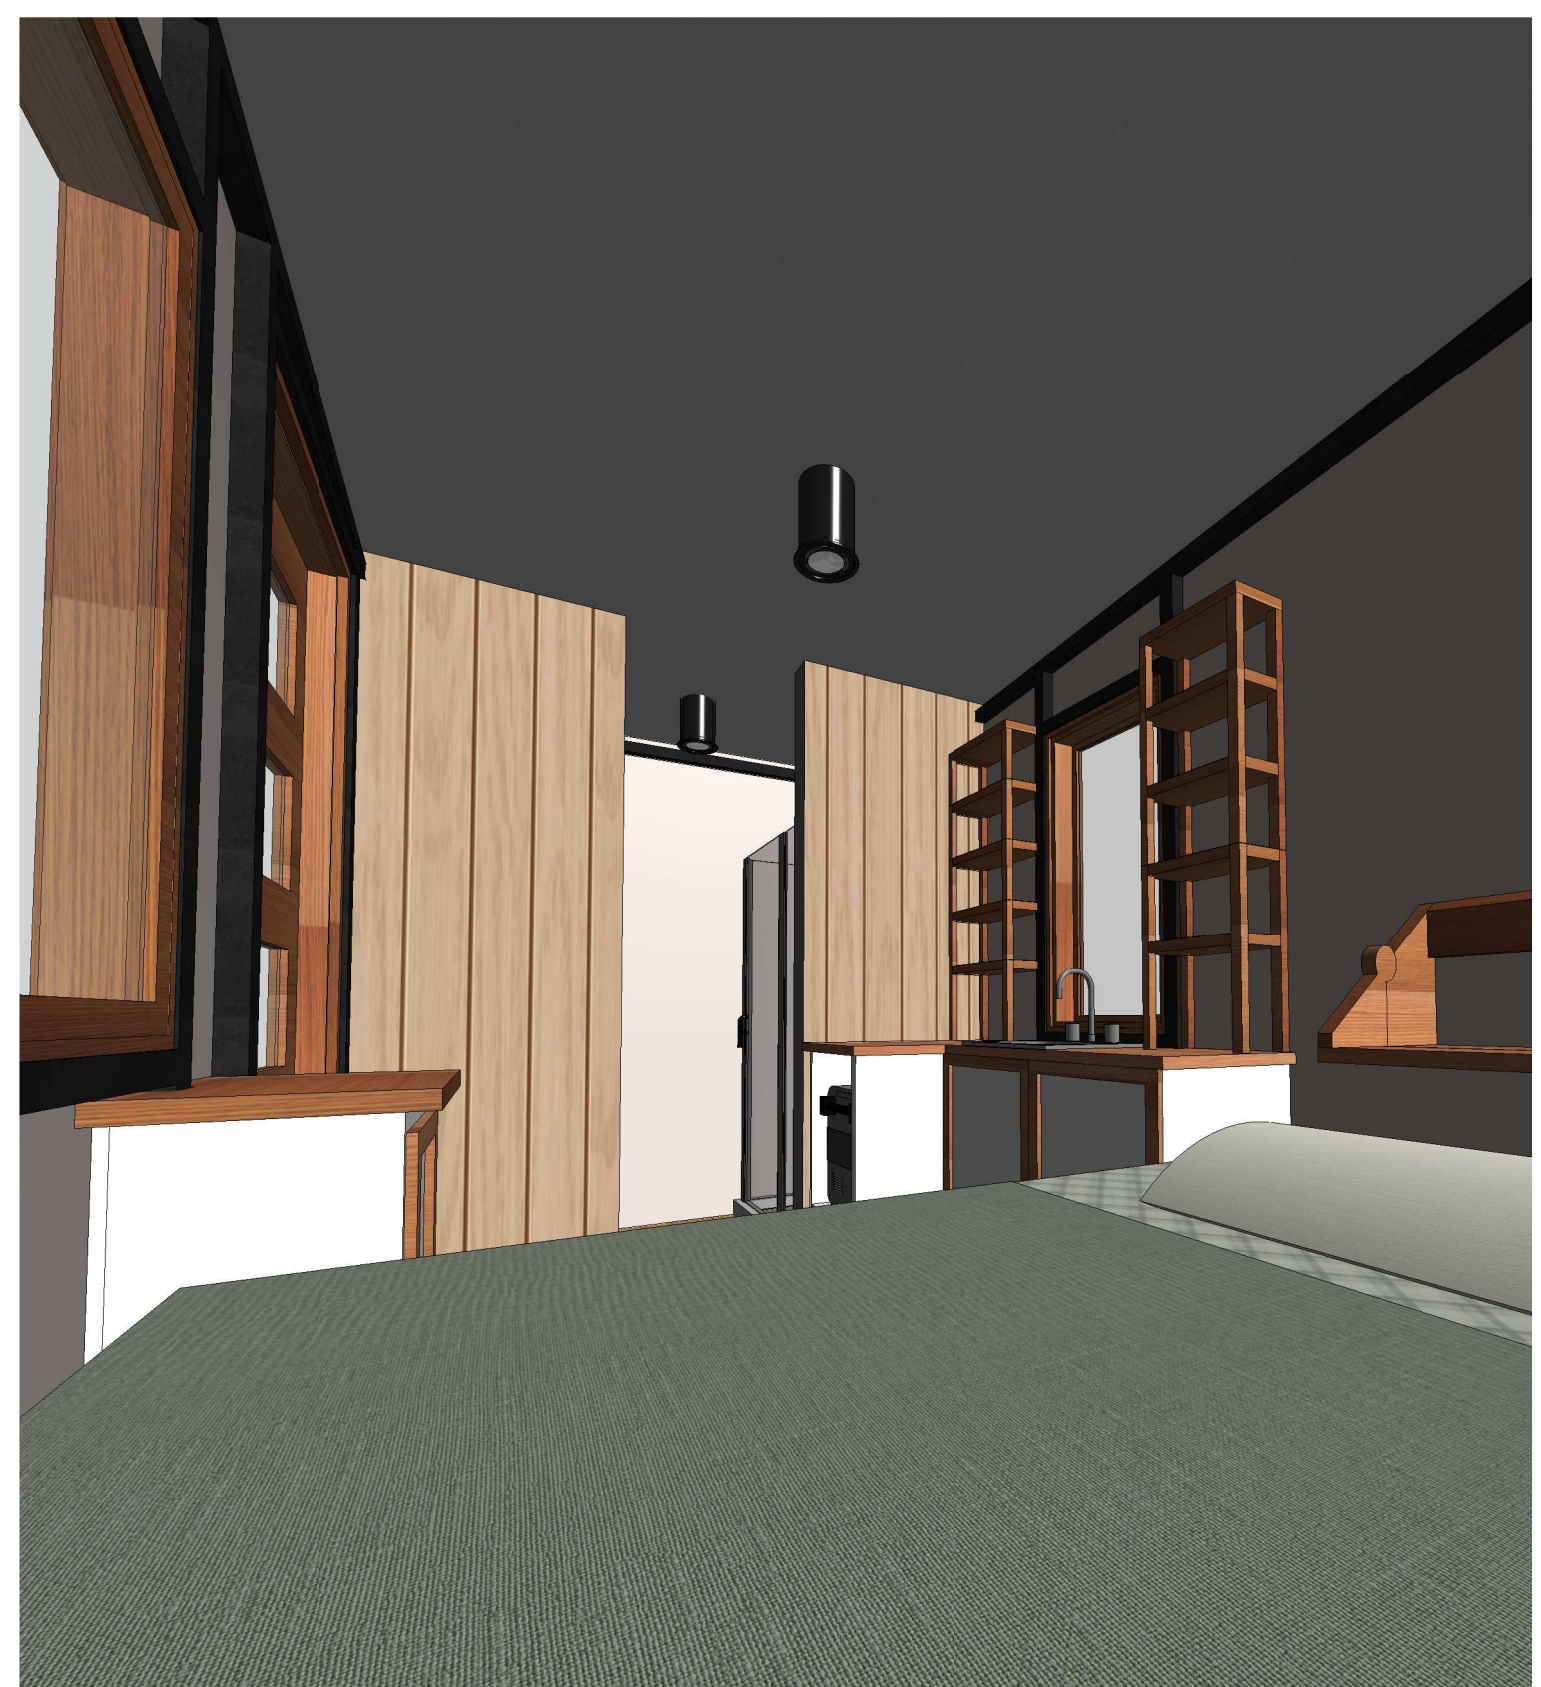


SCALE	<b>ECO TRAVELLER DOUBLE SIZE</b>	<b>NOTES</b> WHILE THE COLORS AND TEXTURES DEPICTED ON RENDERINGS AND PLANS ARE FAIR DEPICTIONS, THEY ARE FOR ILLUSTRATIVE PURPOSES ONLY, AND MAY NOT BE AN EXACT MATCH OF THE ACTUAL MATERIALS. PLANS DIMENSIONS & DETAILS MAY REASONABLY DIFFER FROM THE COMPLETED TINY HOME.	<b>DRAWING TITLE</b> INTERIOR VIEWS	<b>PROJECT N°</b> 00	<b>DATE</b> 13.06.2019	<b>SHEET</b> 02	
-------	----------------------------------	--	--	-------------------------	---------------------------	--------------------	---



**1 FINISHED FLOOR**  
1 : 25

SCALE	<b>ECO TRAVELLER DOUBLE SIZE</b>	NOTES	WHILE THE COLORS AND TEXTURES DEPICTED ON RENDERINGS AND PLANS ARE FAIR DEPICTIONS, THEY ARE FOR ILLUSTRATIVE PURPOSES ONLY, AND MAY NOT BE AN EXACT MATCH OF THE ACTUAL MATERIALS. PLANS DIMENSIONS & DETAILS MAY REASONABLY DIFFER FROM THE COMPLETED TINY HOME.	DRAWING TITLE	PROJECT N°	DATE	SHEET	
1 : 25				FINISHED FLOOR LEVEL	00	13.06.2019	03	

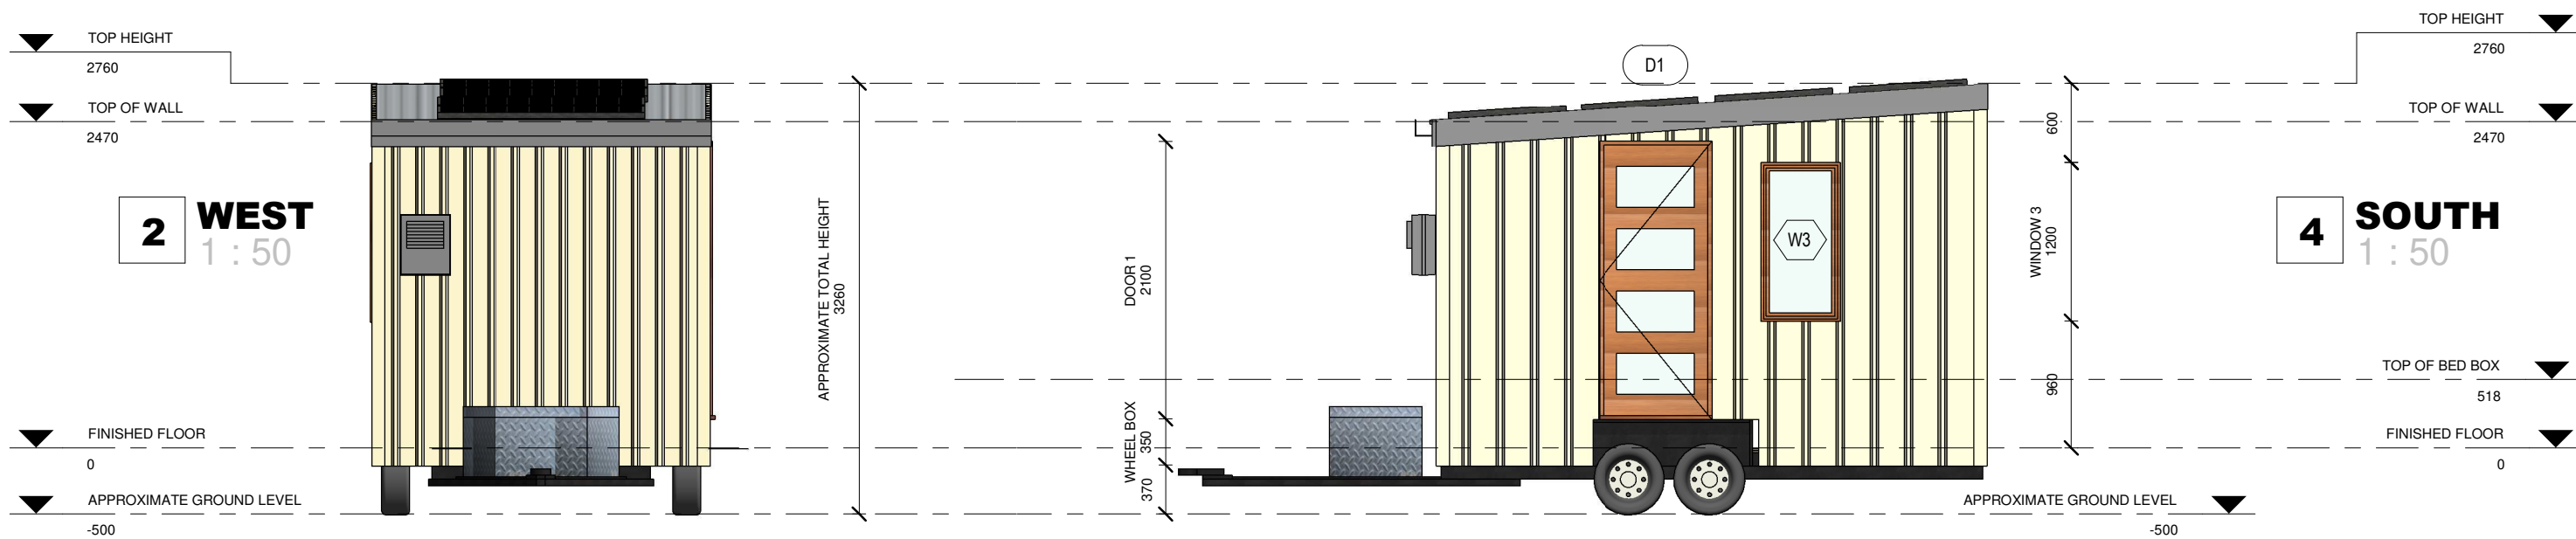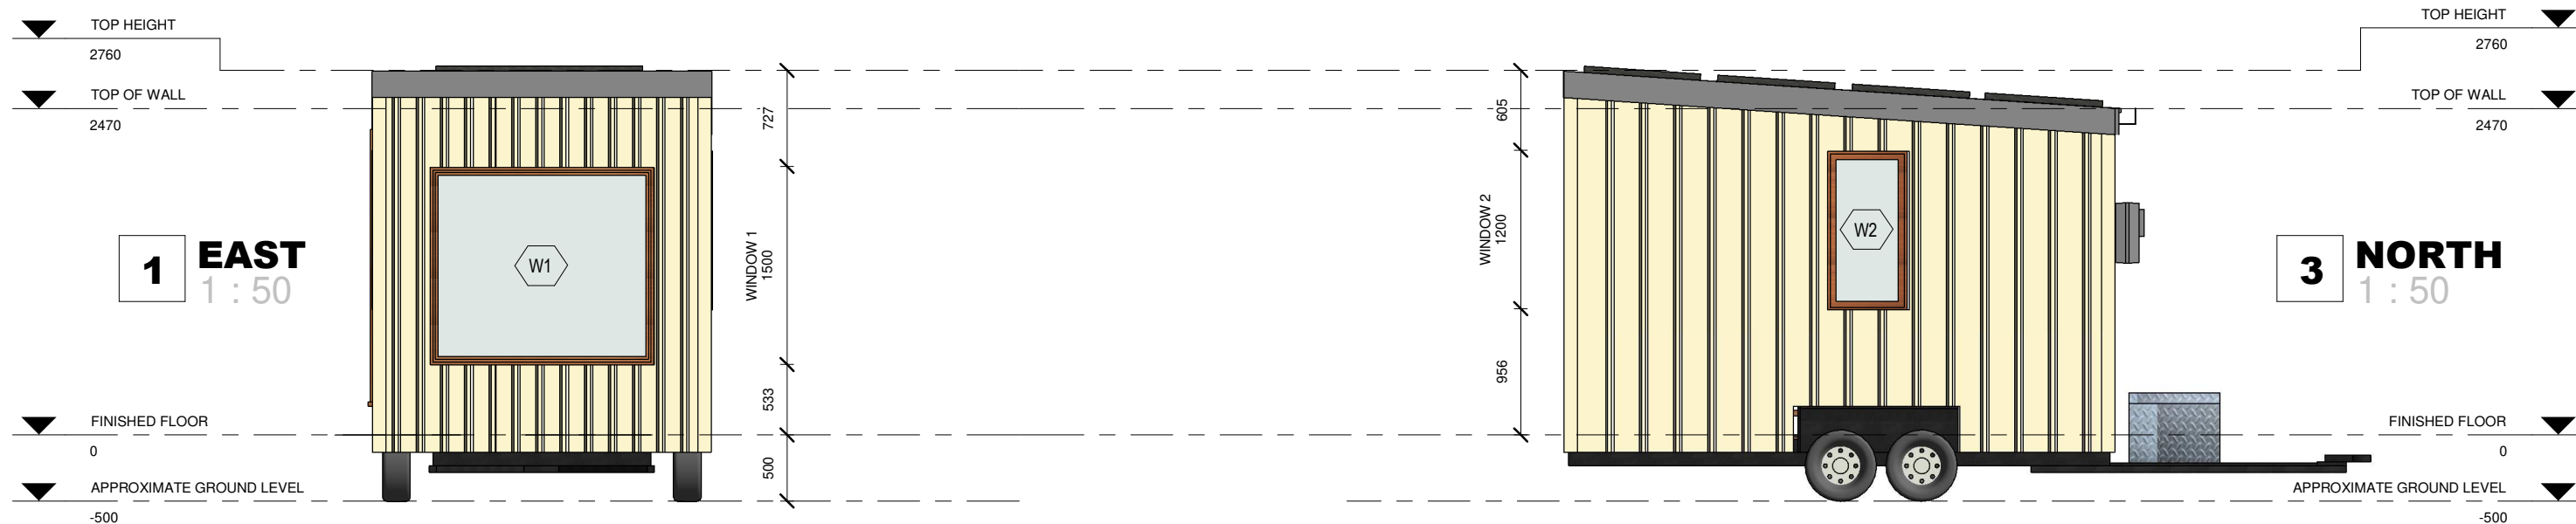

**WINDOW SCHEDULE**

MARK	WINDOW TYPE	FRAME MATERIAL	GLAZING	WIDTH	HEIGHT	SILL HEIGHT	INT. ARCHITRAVE	EXT. ARCHITRAVE
W1	FIXED	TIMBER, NATURAL LOOK	SINGLE	1700	1500	533	NONE	NONE
W2	HINGED	TIMBER, NATURAL LOOK	SINGLE	600	1200	956	NONE	NONE
W3	HINGED	TIMBER, NATURAL LOOK	SINGLE	600	1200	960	NONE	NONE

**DOOR SCHEDULE**

MARK	DESCRIPTION	FRAME MATERIAL	HEIGHT	WIDTH
D1	HINGED, SINGLE PANEL WITH WINDOWS	TIMBER, NATURAL LOOK	2100	855

Grand total: 1

SCALE

1 : 50

# ECO TRAVELLER DOUBLE SIZE

NOTES

WHILE THE COLORS AND TEXTURES DEPICTED ON RENDERINGS AND PLANS ARE FAIR DEPICTIONS, THEY ARE FOR ILLUSTRATIVE PURPOSES ONLY, AND MAY NOT BE AN EXACT MATCH OF THE ACTUAL MATERIALS. PLANS DIMENSIONS & DETAILS MAY REASONABLY DIFFER FROM THE COMPLETED TINY HOME.

DRAWING TITLE

ELEVATIONS

PROJECT N°

00

DATE

13.06.2019


SHEET

05



**1 SECTION 1**  
1 : 25


**2 SECTION 3**  
1 : 25

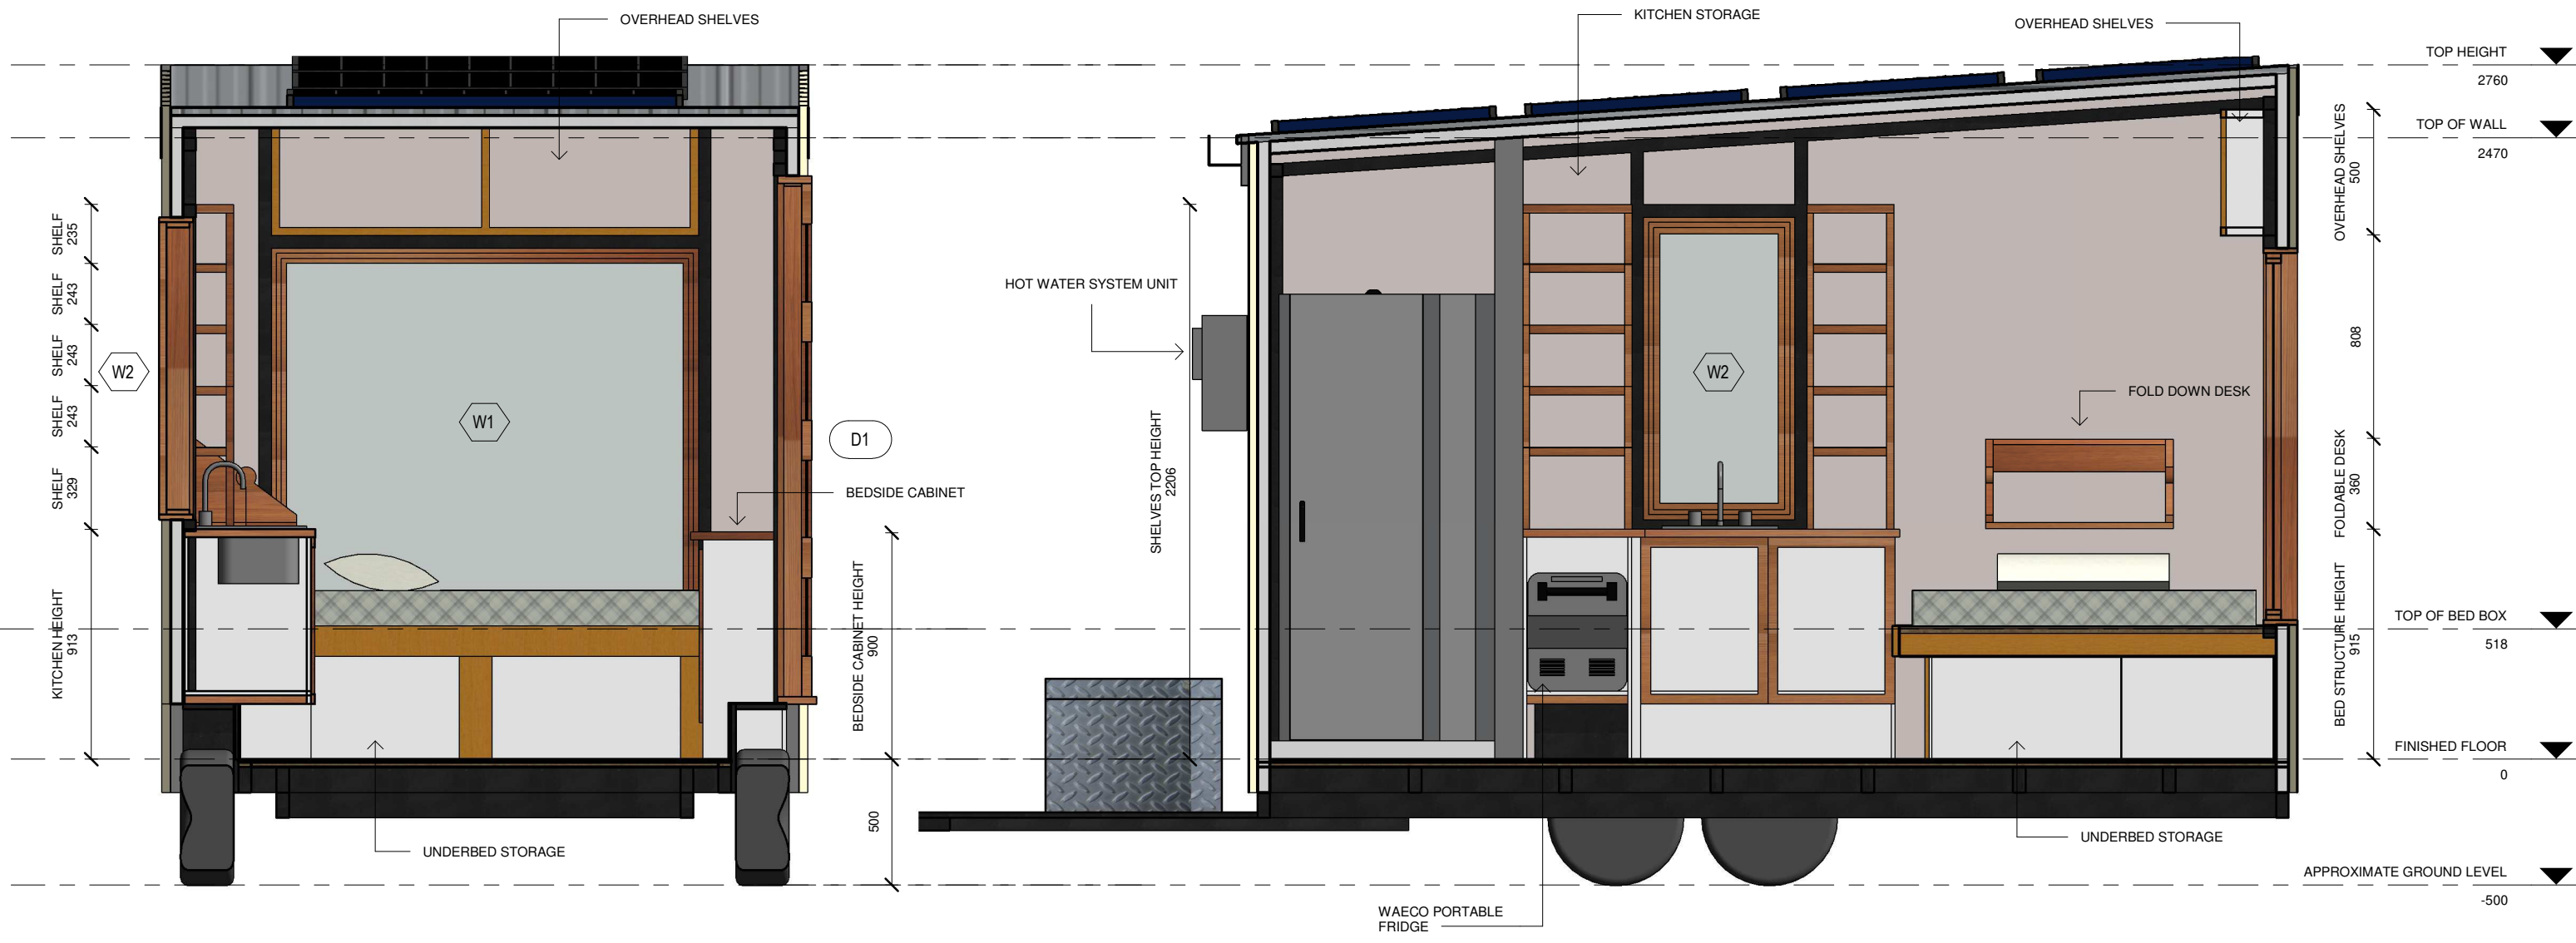

SCALE	<b>ECO TRAVELLER DOUBLE SIZE</b>	NOTES	WHILE THE COLORS AND TEXTURES DEPICTED ON RENDERINGS AND PLANS ARE FAIR DEPICTIONS, THEY ARE FOR ILLUSTRATIVE PURPOSES ONLY, AND MAY NOT BE AN EXACT MATCH OF THE ACTUAL MATERIALS. PLANS DIMENSIONS & DETAILS MAY REASONABLY DIFFER FROM THE COMPLETED TINY HOME.	DRAWING TITLE	PROJECT N°	DATE	SHEET	
1 : 25				SECTIONS	00	13.06.2019	06	



**1 SECTION 2**  
1 : 25

**2 SECTION 4**  
1 : 25

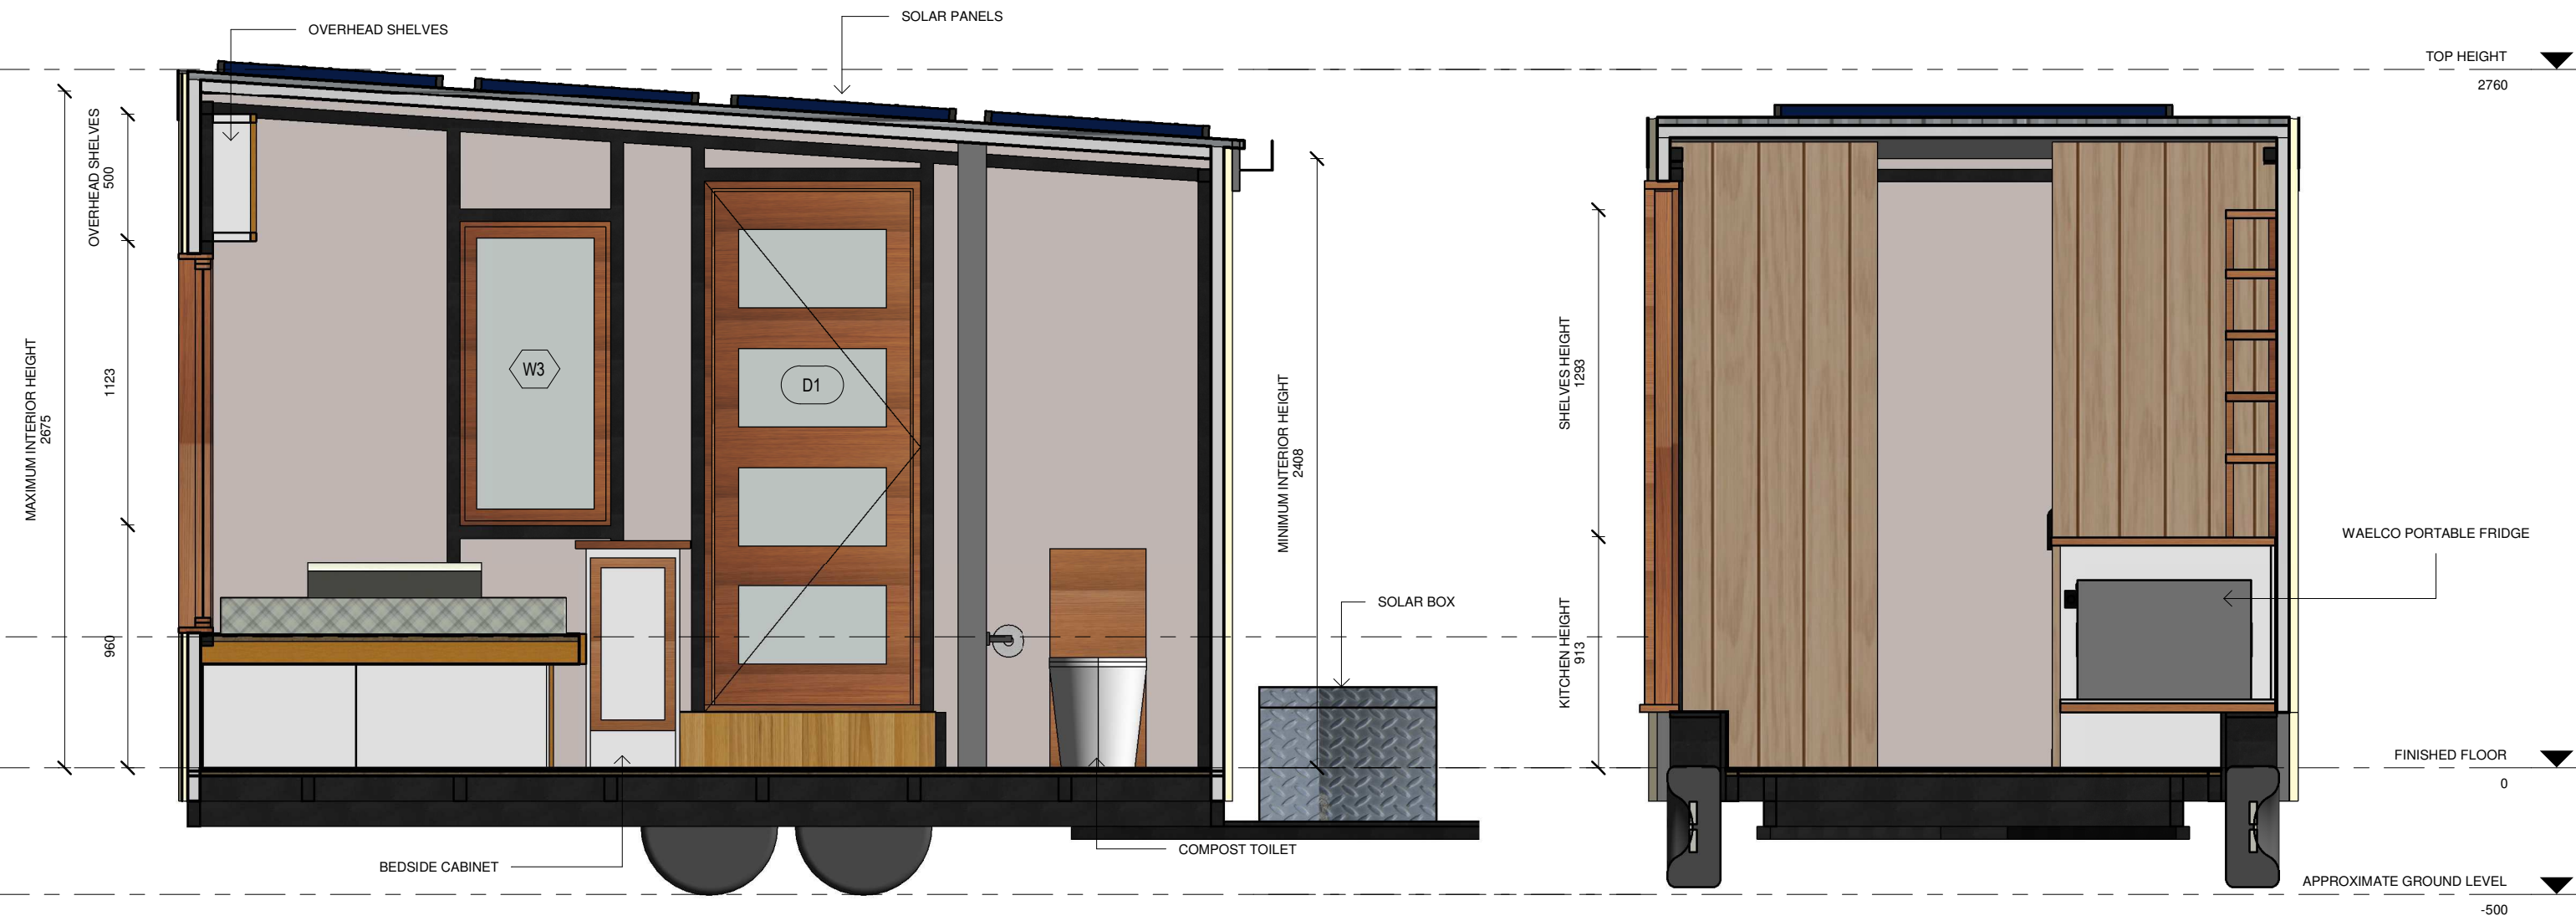

<p>SCALE 1 : 25</p>	<p><b>ECO TRAVELLER DOUBLE SIZE</b></p>	<p><b>NOTES</b> WHILE THE COLORS AND TEXTURES DEPICTED ON RENDERINGS AND PLANS ARE FAIR DEPICTIONS, THEY ARE FOR ILLUSTRATIVE PURPOSES ONLY, AND MAY NOT BE AN EXACT MATCH OF THE ACTUAL MATERIALS. PLANS DIMENSIONS &amp; DETAILS MAY REASONABLY DIFFER FROM THE COMPLETED TINY HOME.</p>	<p><b>DRAWING TITLE</b> SECTIONS</p>	<p><b>PROJECT N°</b> 00</p>	<p><b>DATE</b> 13.06.2019</p>	<p><b>SHEET</b> 07</p>	
-------------------------	---	--	--	---------------------------------	-----------------------------------	----------------------------	--

**1 TRAILER PLAN**  
1 : 25

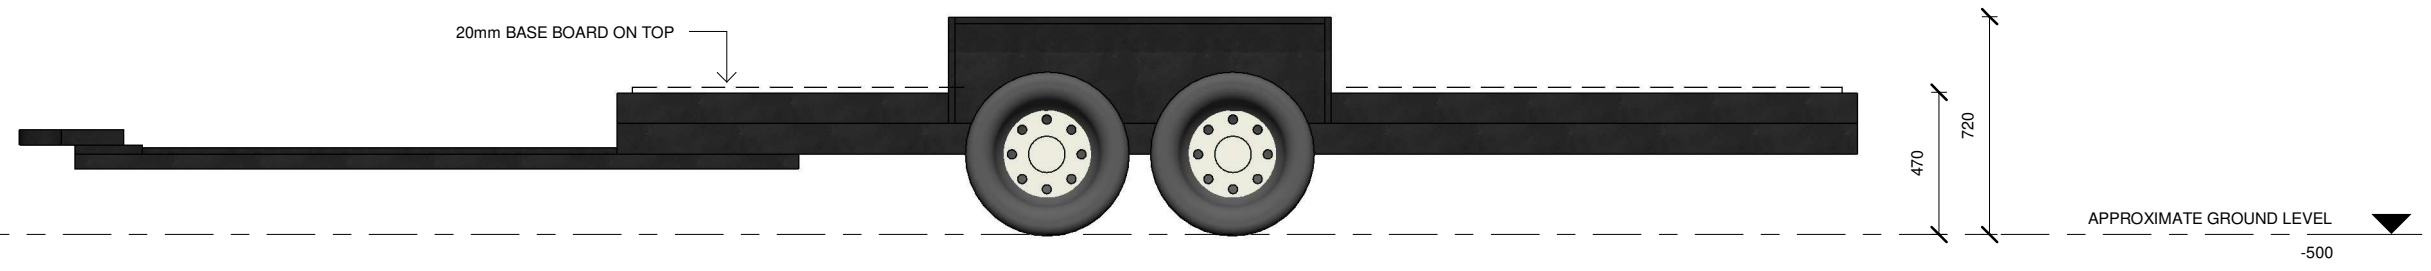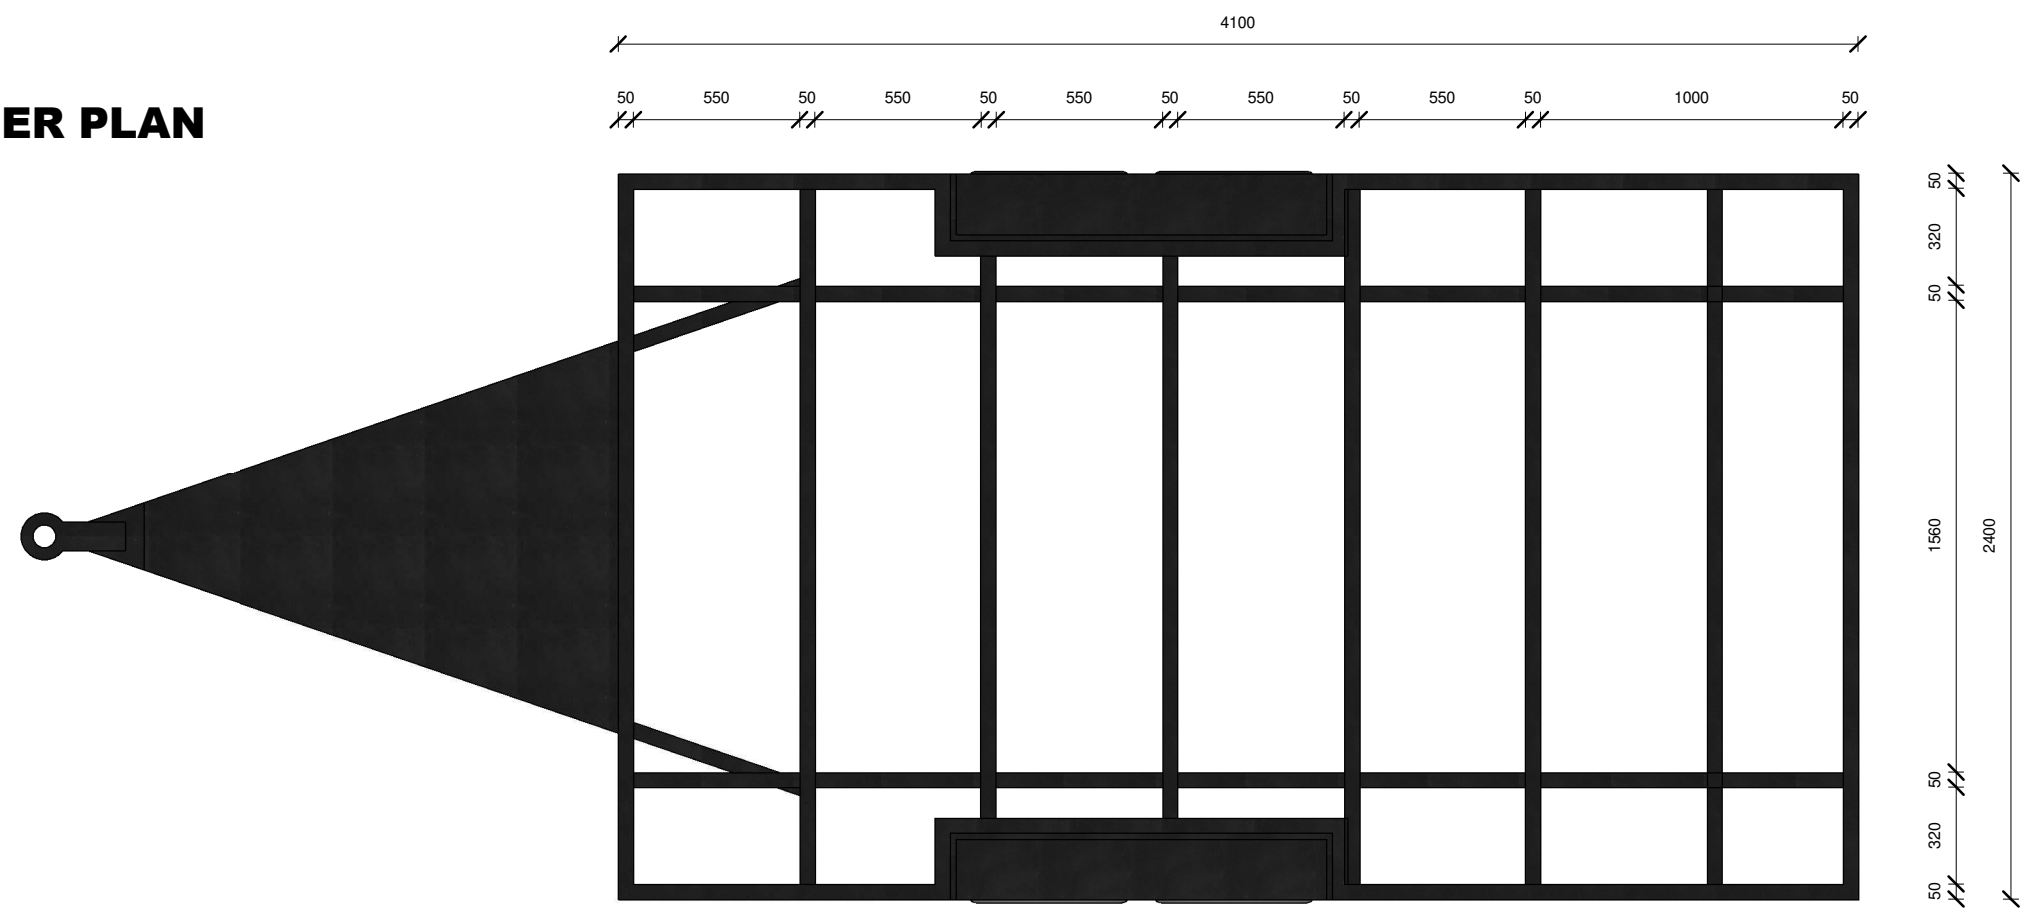

**2 TRAILER ELEVATION**  
1 : 25

SCALE	<b>ECO TRAVELLER DOUBLE SIZE</b>	NOTES	WHILE THE COLORS AND TEXTURES DEPICTED ON RENDERINGS AND PLANS ARE FAIR DEPICTIONS, THEY ARE FOR ILLUSTRATIVE PURPOSES ONLY, AND MAY NOT BE AN EXACT MATCH OF THE ACTUAL MATERIALS. PLANS DIMENSIONS & DETAILS MAY REASONABLY DIFFER FROM THE COMPLETED TINY HOME.	DRAWING TITLE	PROJECT N°	DATE	SHEET	
1 : 25				TRAILER PLAN	00	13.06.2019	08	