

HILLSIDE 4.8

DRAWING TITLE	TH VIEWS	SCALE		SHEET	A01	
PROJECT	HILLSIDE 4.8M	DATE	19-12-2021			




HILLSIDE 4.8

DRAWING TITLE	SCALE	SHEET
INTERIOR VIEWS		A02
PROJECT	DATE	
HILLSIDE 4.8M	19-12-2021	



1 ROOF
1 : 25

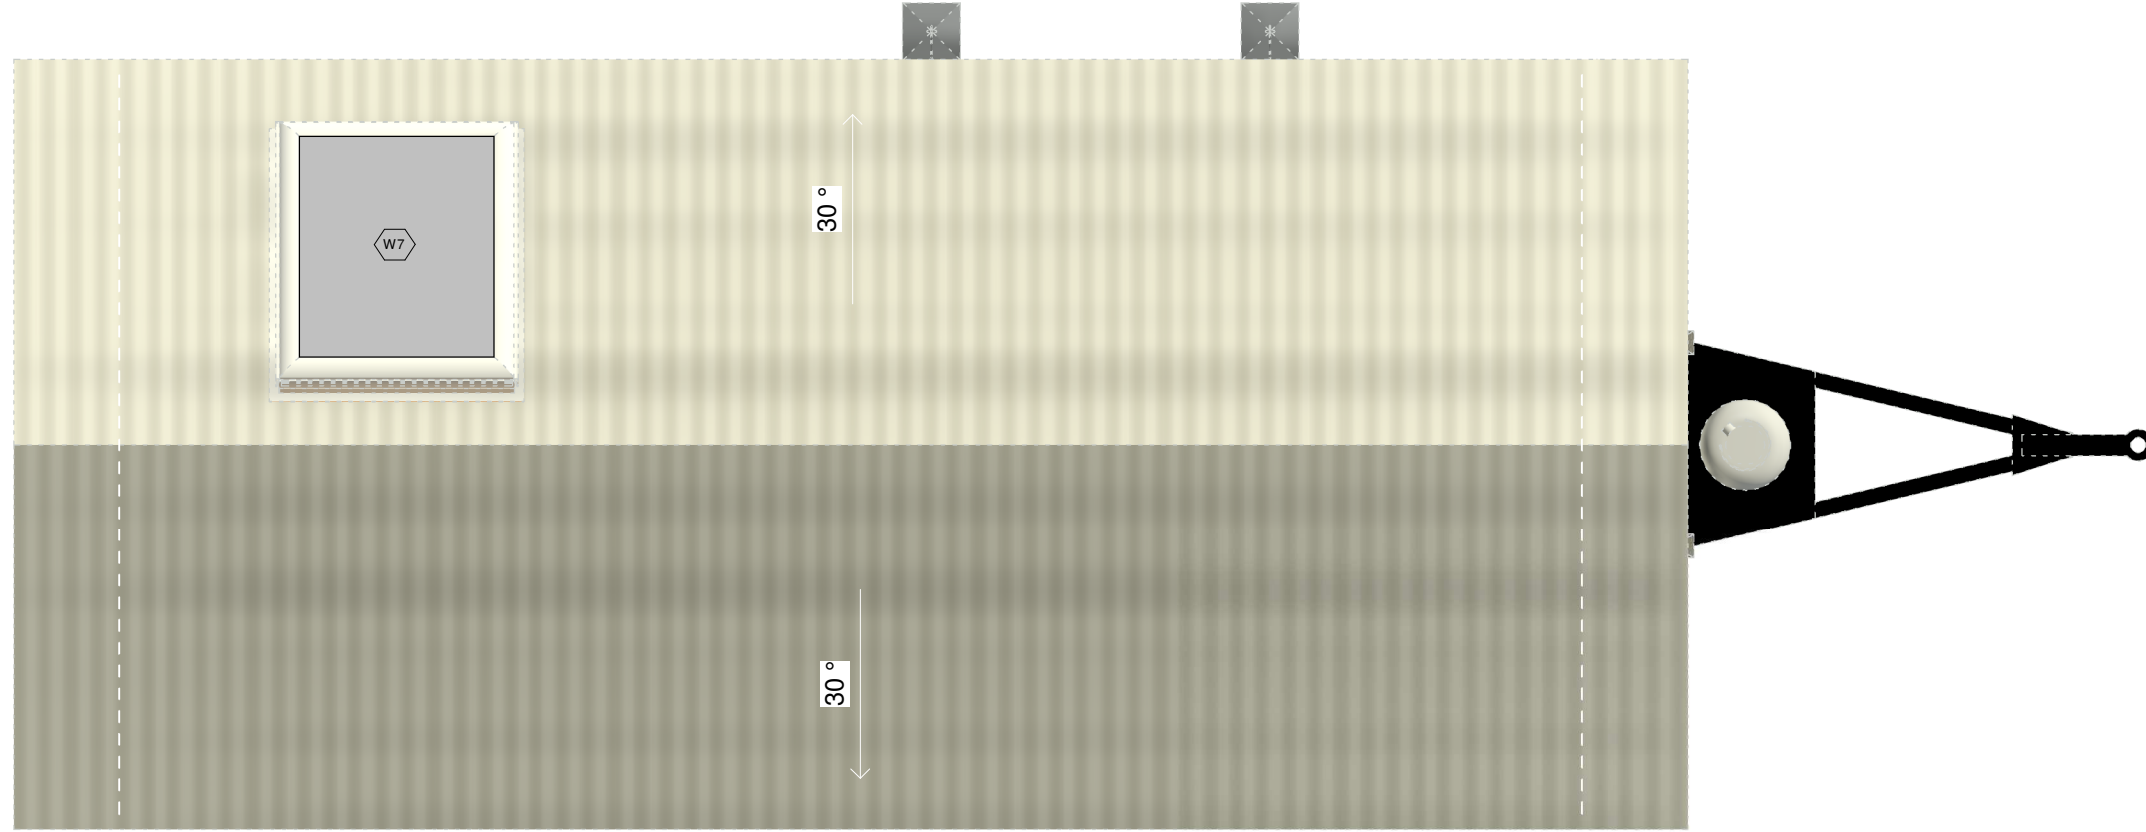


HILLSIDE 4.8

DRAWING TITLE	SCALE	SHEET
TOP VIEW	1 : 25	A04
PROJECT	DATE	
HILLSIDE 4.8M	19-12-2021	





1 FLOOR LEVEL
1 : 25

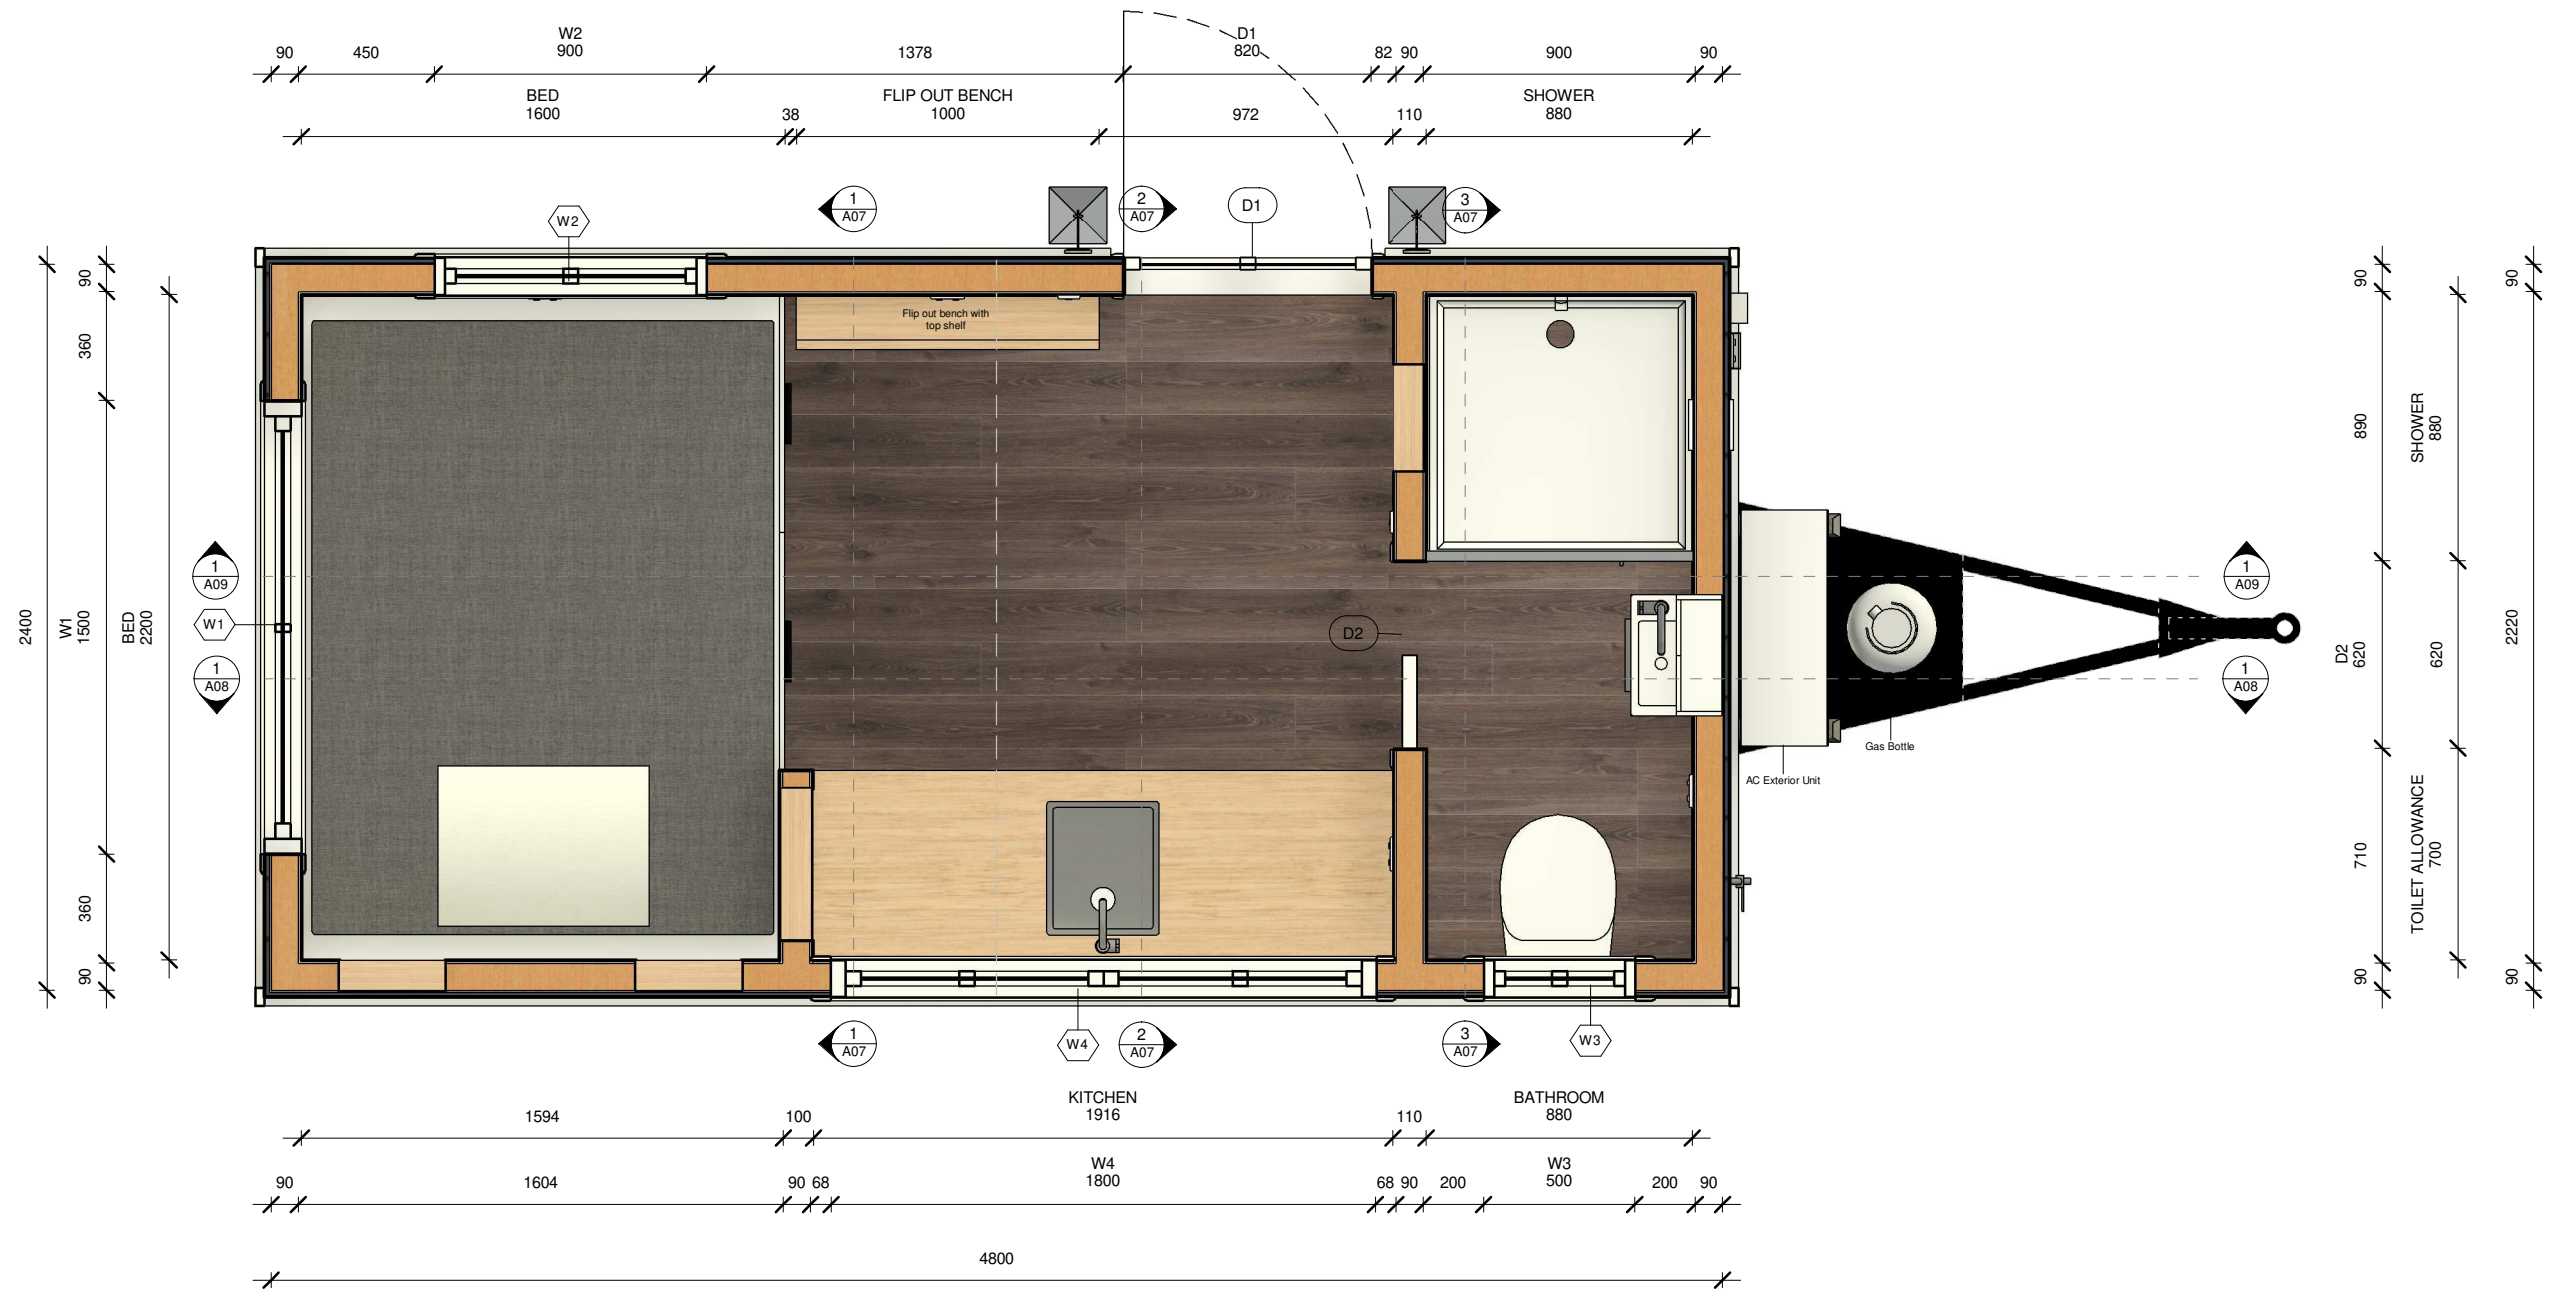

HILLSIDE 4.8

DRAWING TITLE	SCALE	SHEET
FIRST FLOOR LEVEL	1 : 25	A05
PROJECT	DATE	
HILLSIDE 4.8M	19-12-2021	



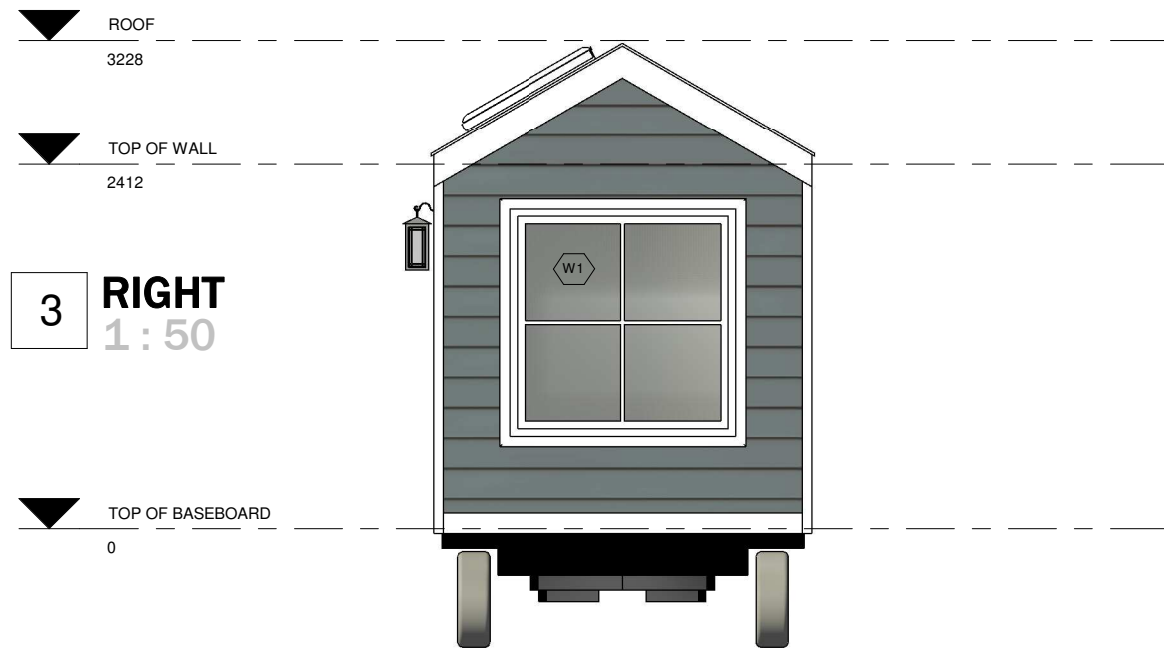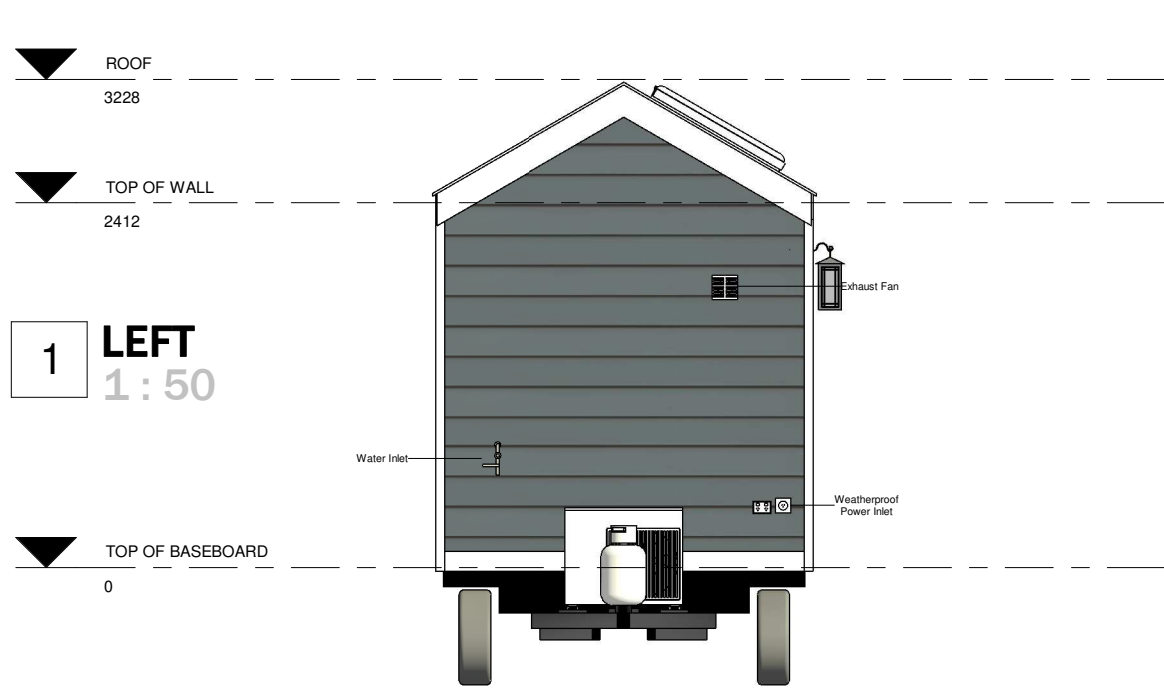

WINDOWS SCHEDULE									
MARK	LOCATION	DESCRIPTION	WIDTH	HEIGHT	LEVEL	SILL HEIGHT	MATERIAL	GLAZING	COMMENTS
W1	BEDROOM	Fixed	1500	1500	FINISHED FLOOR LEVEL	605	Timber, White	Single	
W2	BEDROOM	Awning	900	900	FINISHED FLOOR LEVEL	1200	Timber, White	Single	
W3	BATHROOM	Awning	500	900	FINISHED FLOOR LEVEL	1200	Timber, White	Single	Frosted glass
W4	KITCHEN	Casement	1800	900	FINISHED FLOOR LEVEL	1200	Timber, White	Single	
W7	BEDROOM	Fixed Skylight	797	1000	ROOF				Model M04

DOOR SCHEDULE					
MARK	DESCRIPTION	MATERIAL	HEIGHT	WIDTH	COMMENTS
D1	HINGED	Timber, White	2100	820	
D2	CAVITY SLIDER	Timber Panel	2000	620	


HILLSIDE 4.8

DRAWING TITLE	SCALE	SHEET	
ELEVATIONS	1 : 50	A06	
PROJECT	DATE		
HILLSIDE 4.8M	19-12-2021		

1 SECTION 1
1 : 25

2 SECTION 2
1 : 25


3 SECTION 3
1 : 25

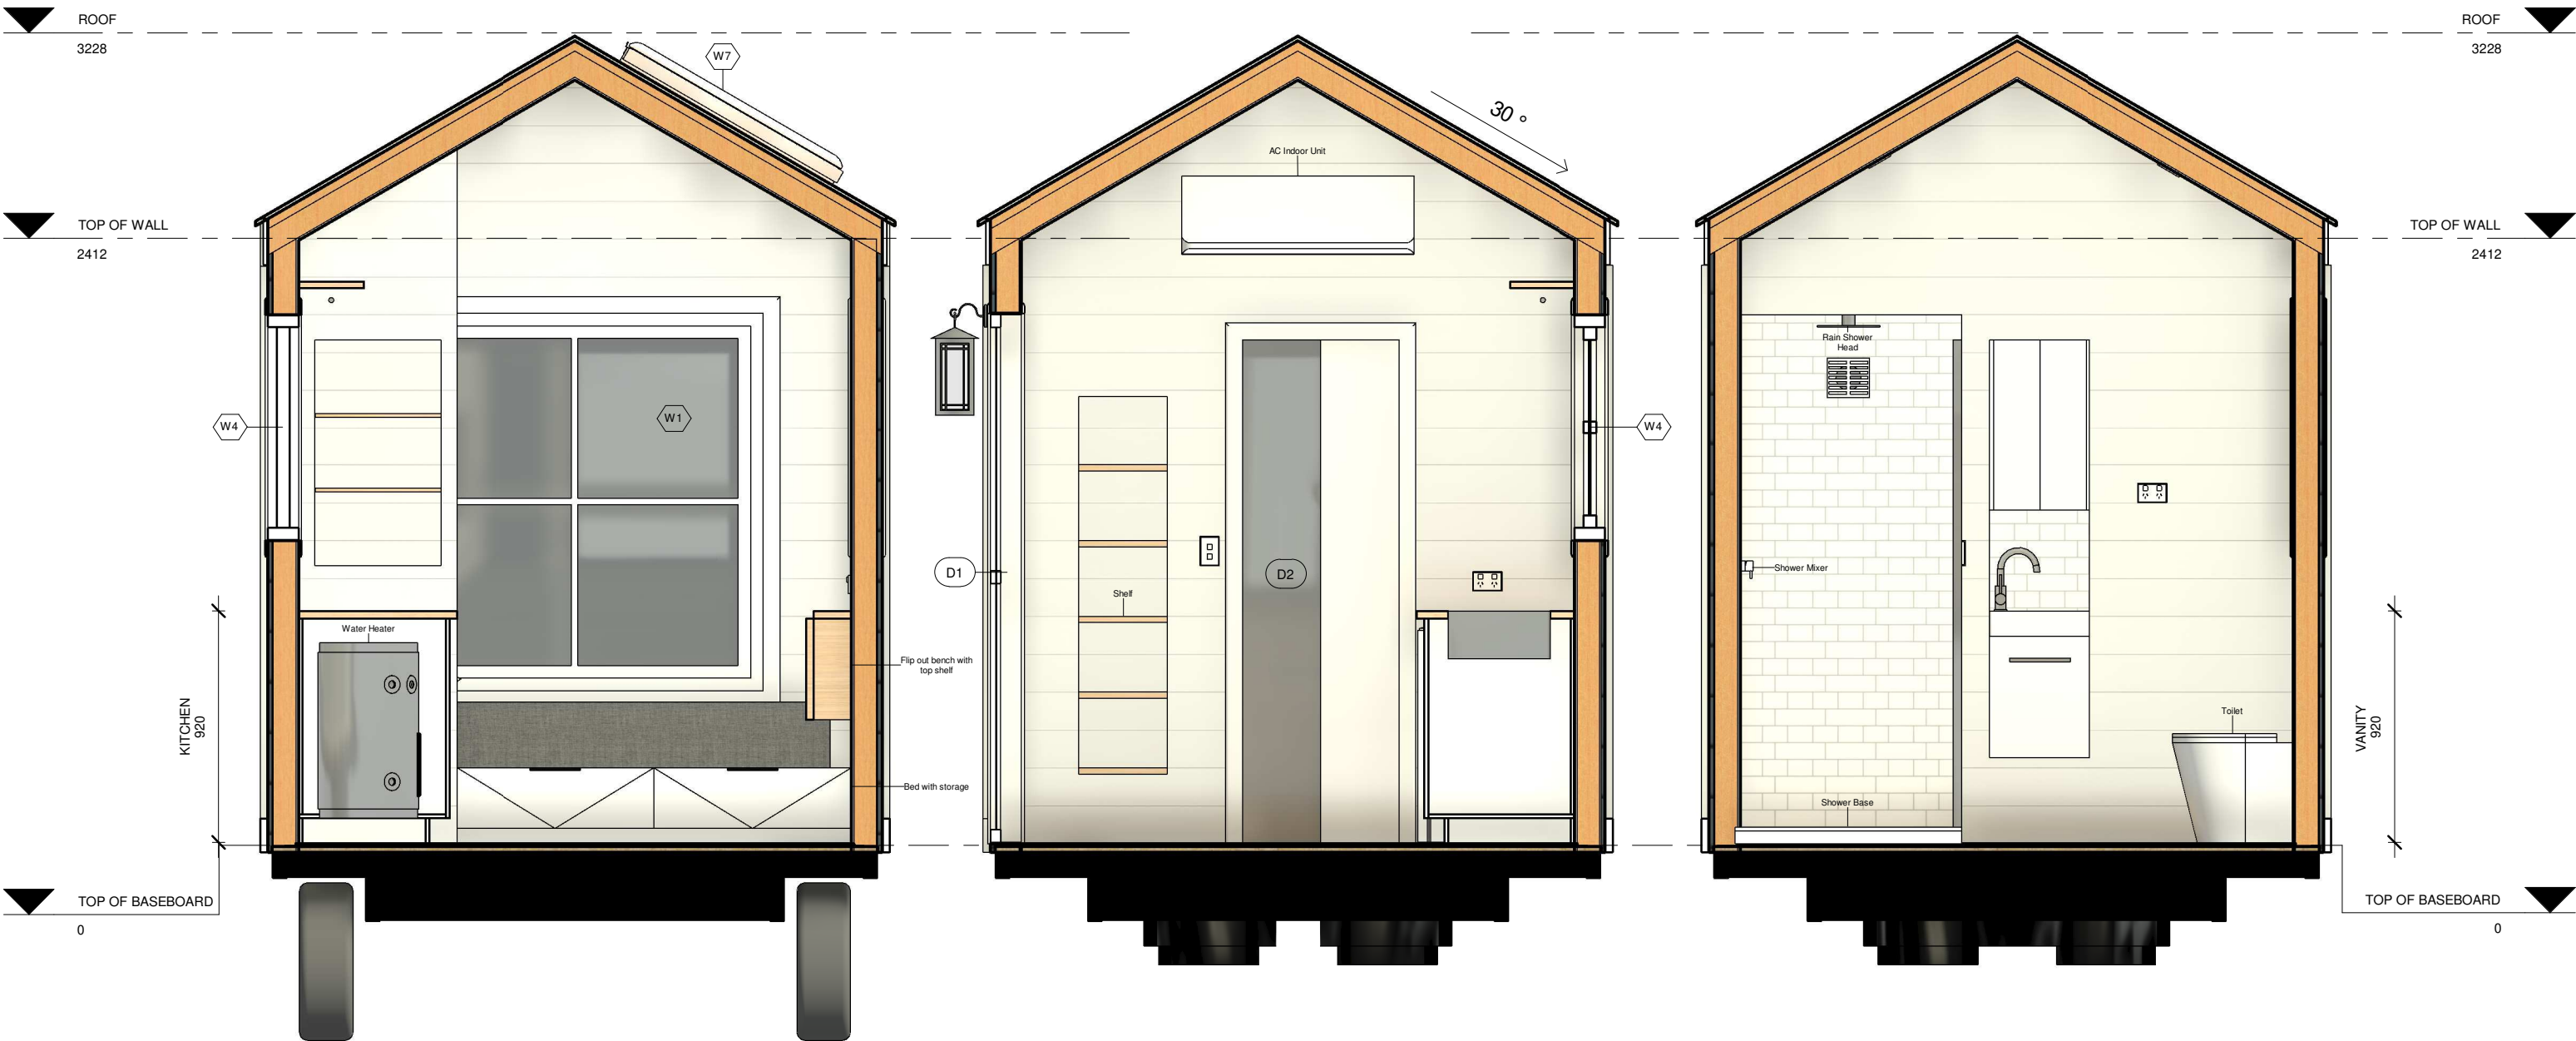

HILLSIDE 4.8

DRAWING TITLE	SCALE	SHEET	
SECTION 1, 2, 3	1 : 25	A07	
PROJECT	DATE		
HILLSIDE 4.8M	19-12-2021		

1 SECTION 4
1 : 25

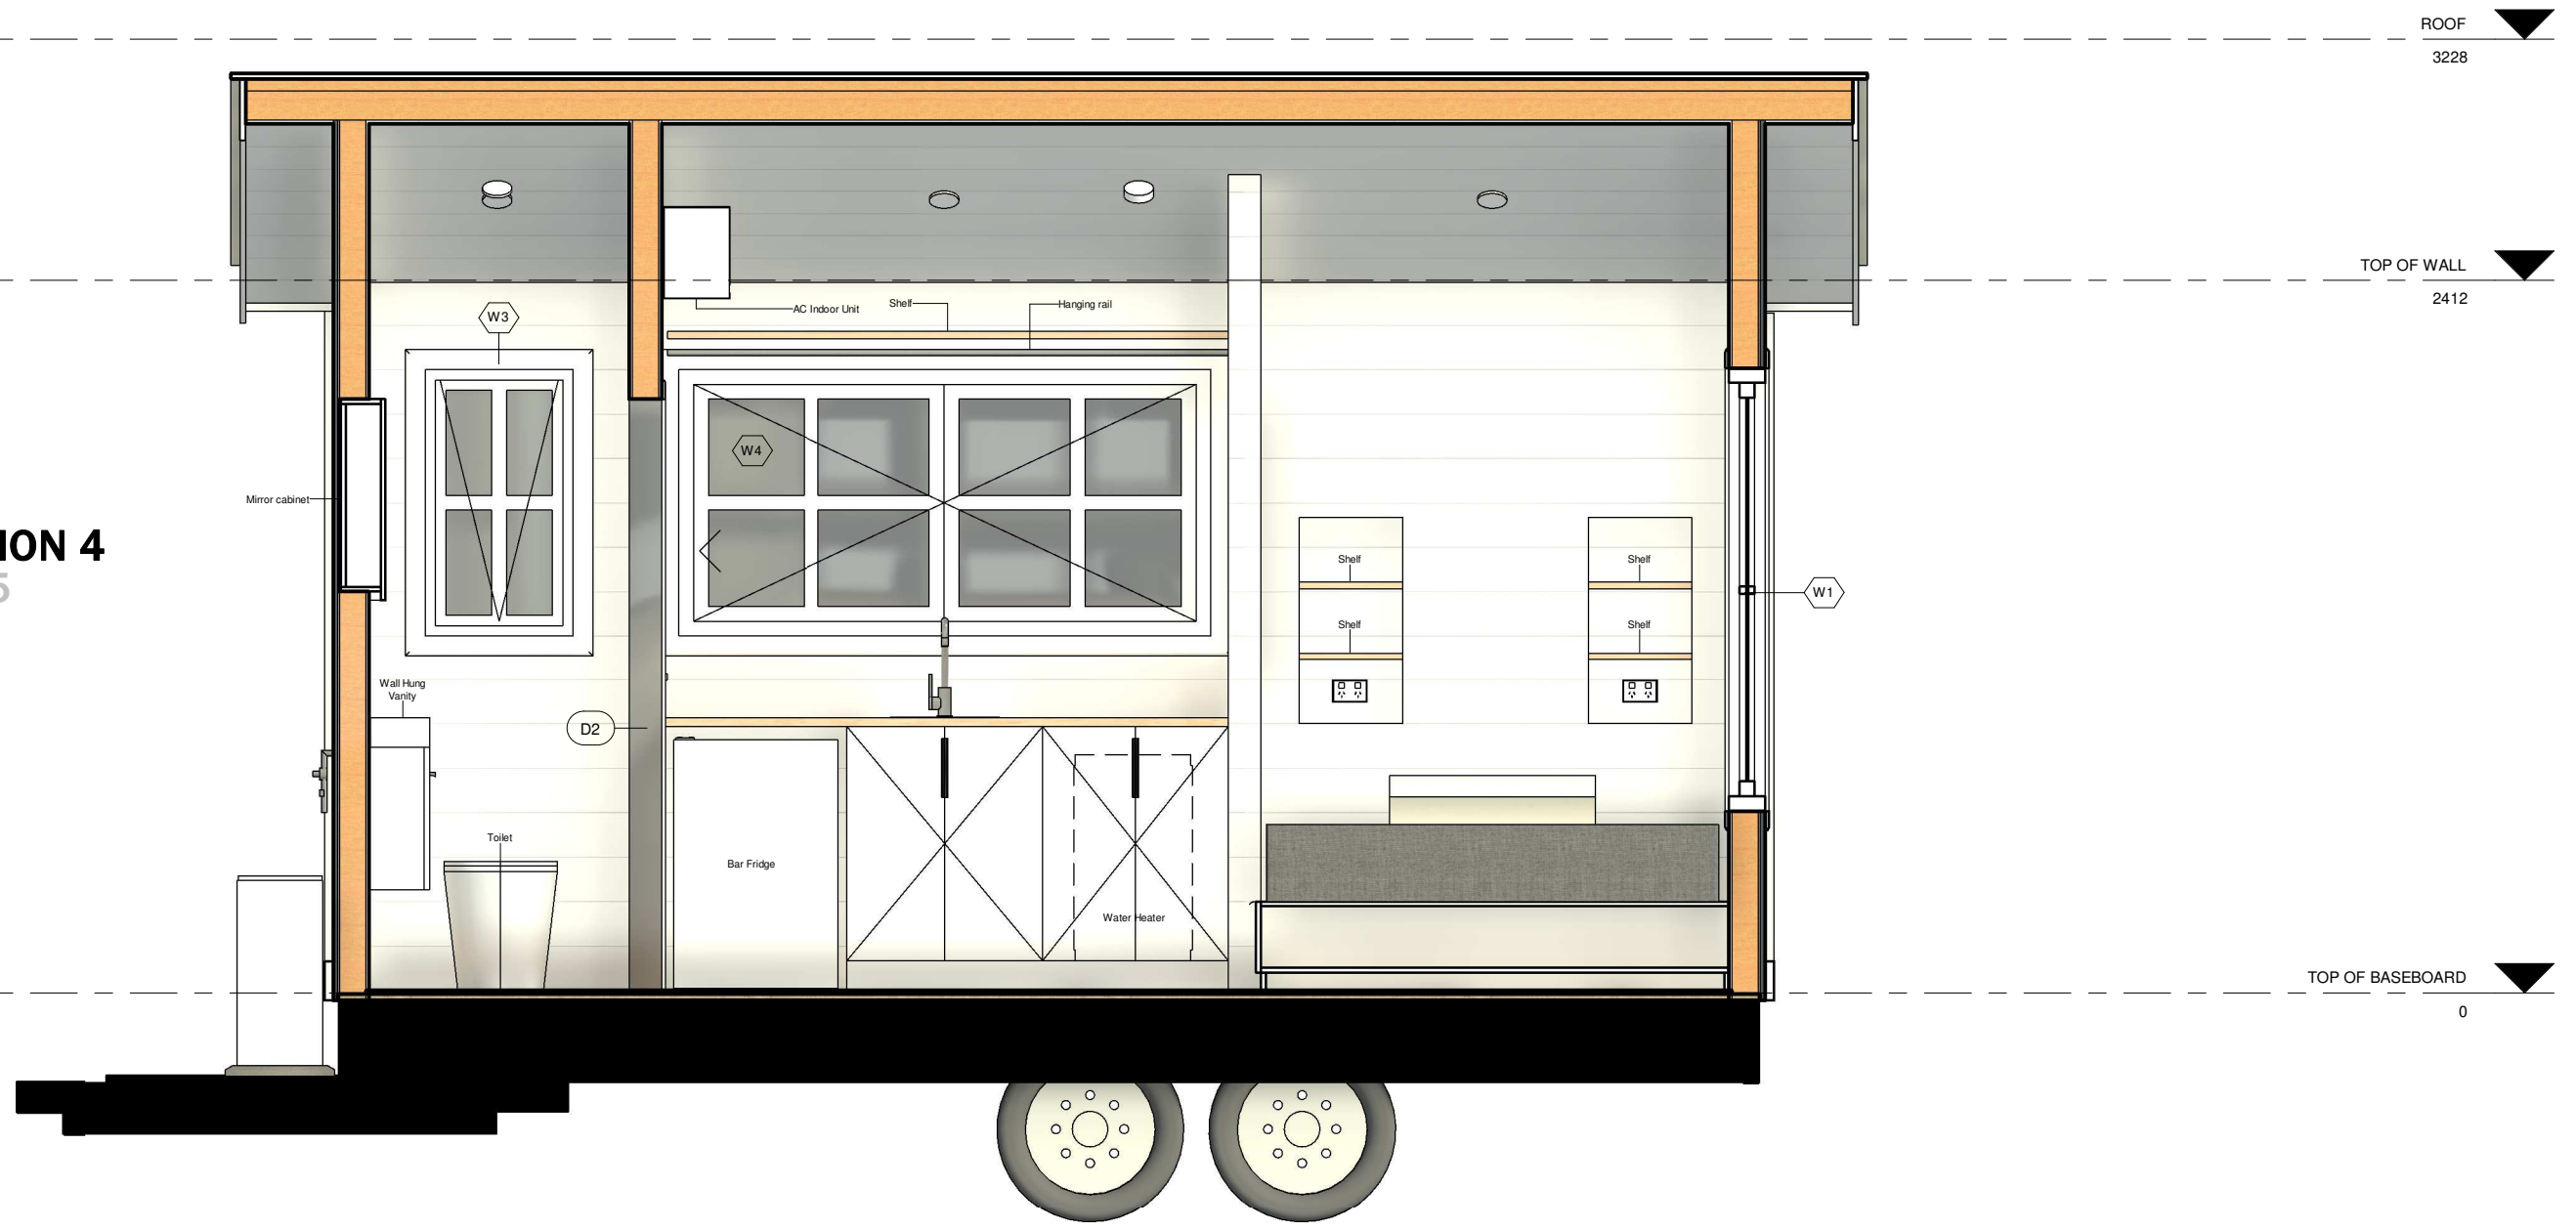


HILLSIDE 4.8


DRAWING TITLE	SCALE	SHEET
SECTION 4	1 : 25	A08
PROJECT	DATE	
HILLSIDE 4.8M	19-12-2021	




1 SECTION 5
1 : 25

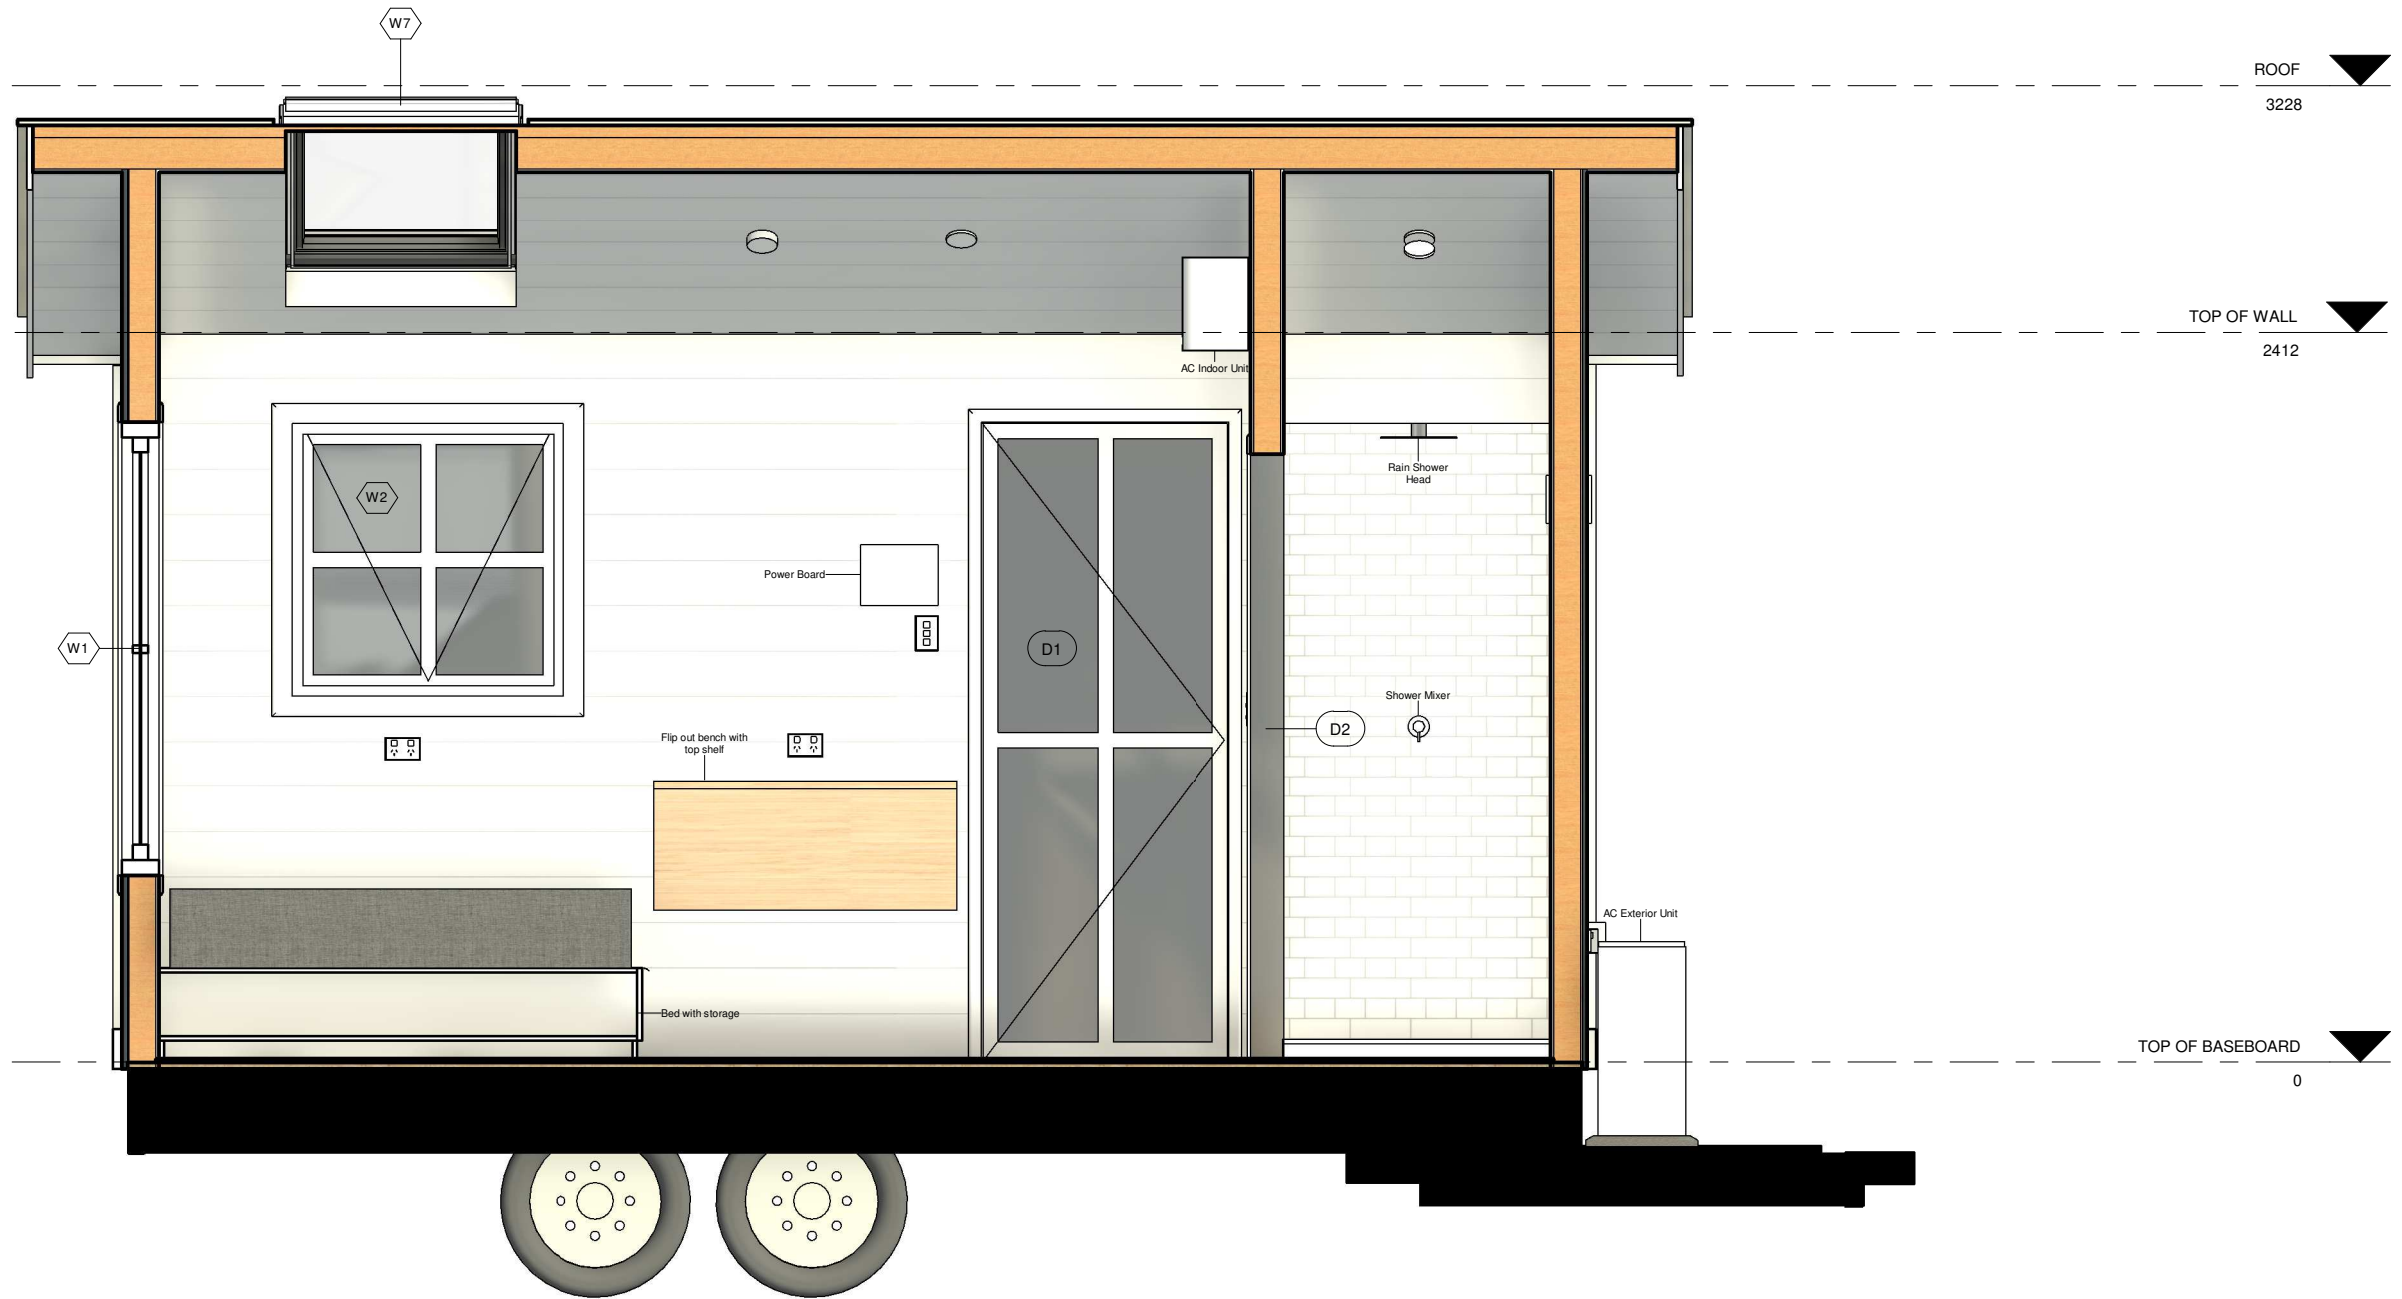


HILLSIDE 4.8

DRAWING TITLE	SCALE	SHEET	
SECTION 5	1 : 25	A09	
PROJECT	DATE		
HILLSIDE 4.8M	19-12-2021		

1 ELECTRICAL FLOOR LEVEL
1 : 25

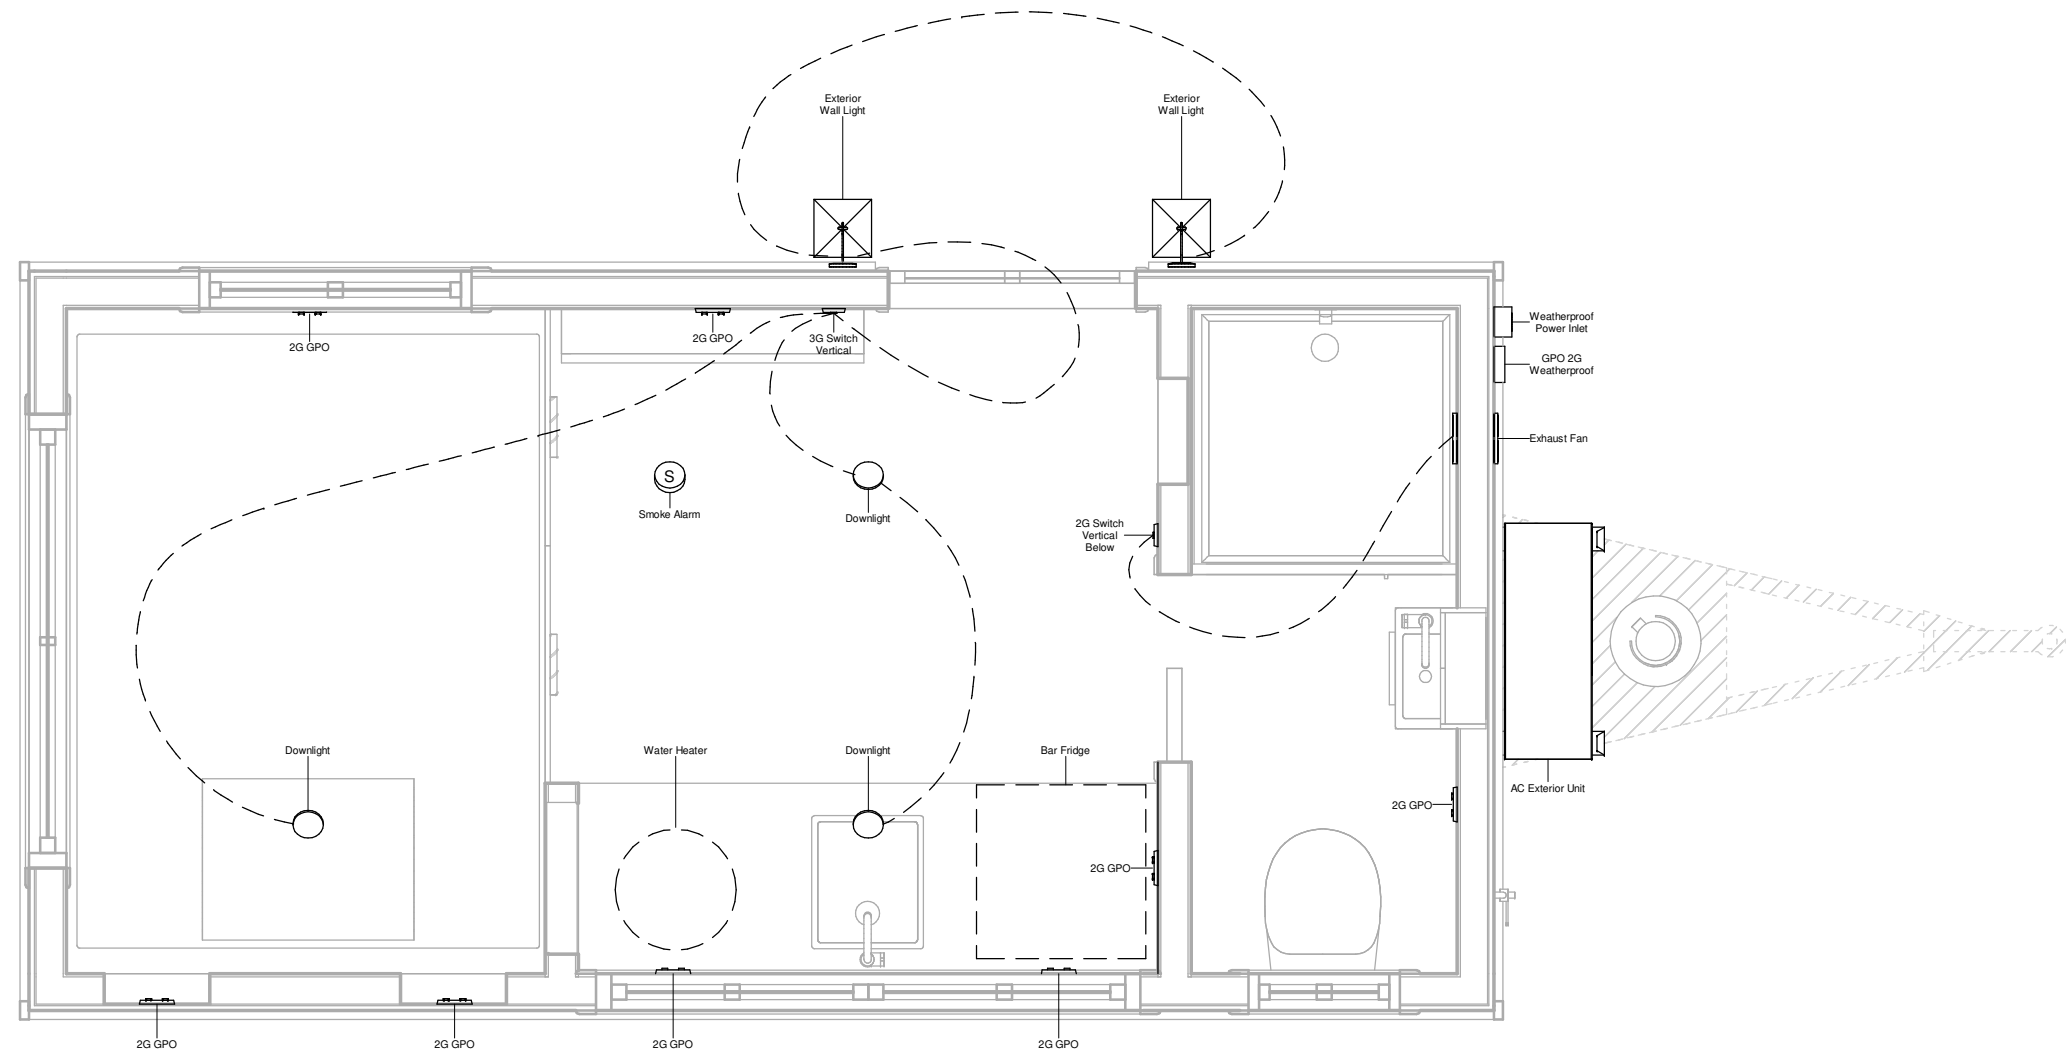

2 ELECTRICAL TOP OF WALL
1 : 25

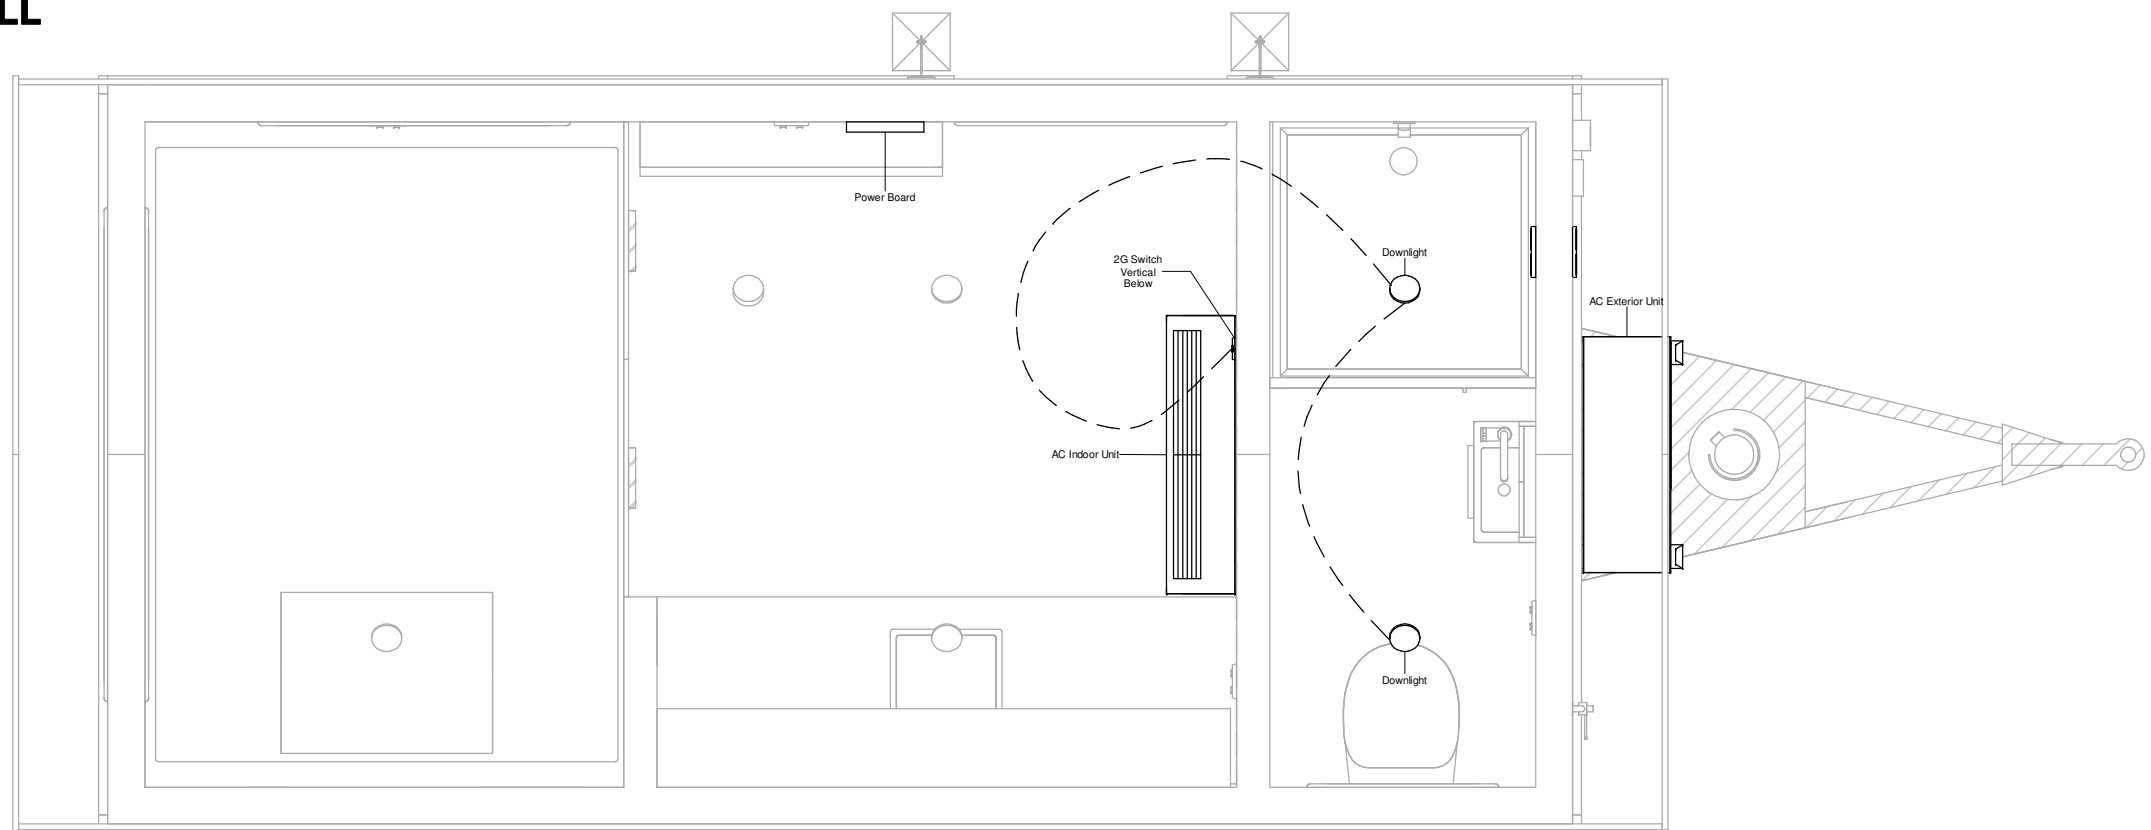

HILLSIDE 4.8

DRAWING TITLE	SCALE	SHEET
ELECTRICAL	1 : 25	A011
PROJECT	DATE	
HILLSIDE 4.8M	19-12-2021	

