

# EUREKA 4800

<b>DRAWING TITLE</b>			<b>SCALE</b>	<b>SHEET</b>
TH VIEWS				A01
<b>DRAWN BY</b>	<b>CHECKED BY</b>	<b>PROJECT N°</b>	<b>DATE</b>	
FDLS		Eureka4800_18-11-2020	18-11-2020	






# EUREKA 4800

<b>DRAWING TITLE</b>			<b>SCALE</b>	<b>SHEET</b>
INTERIOR VIEWS				A02
<b>DRAWN BY</b>	<b>CHECKED BY</b>	<b>PROJECT N°</b>	<b>DATE</b>	
FDLS		Eureka4800_18-11-2020	18-11-2020	



**1** ROOF  
1 : 25

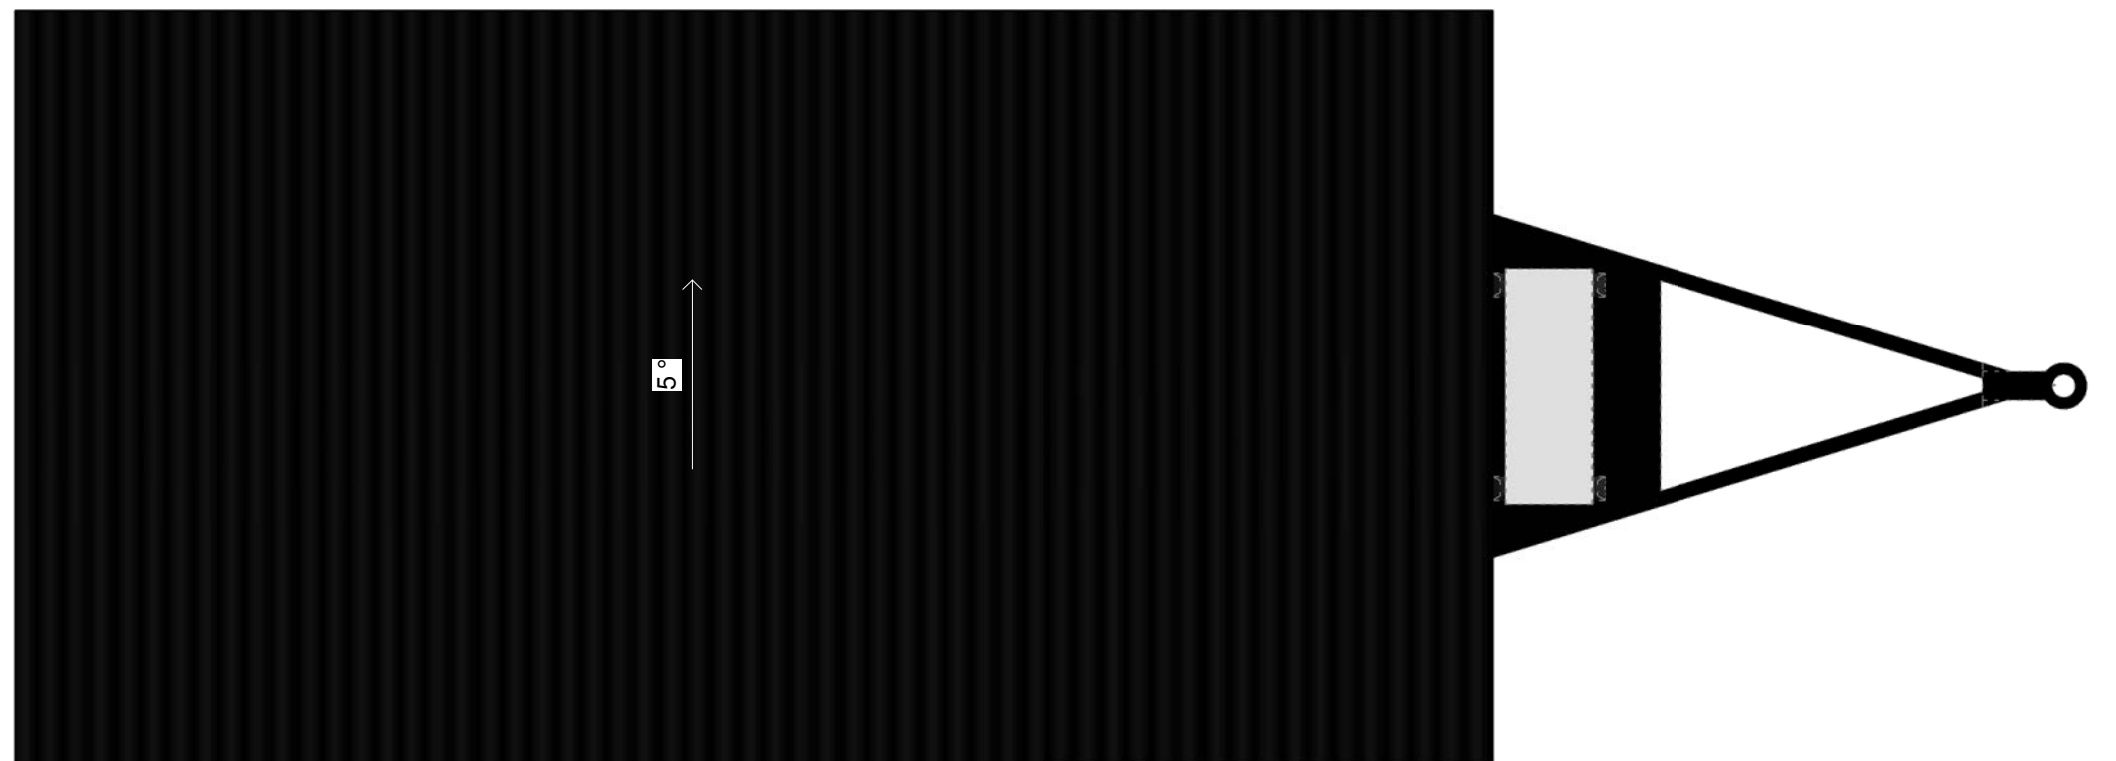


**EUREKA 4800**

<b>DRAWING TITLE</b>			<b>SCALE</b>	<b>SHEET</b>
ROOF			1 : 25	A03
<b>DRAWN BY</b>	<b>CHECKED BY</b>	<b>PROJECT N°</b>	<b>DATE</b>	
FDLS		Eureka4800_18-11-2020	18-11-2020	



**1** FIRST LEVEL  
1 : 25

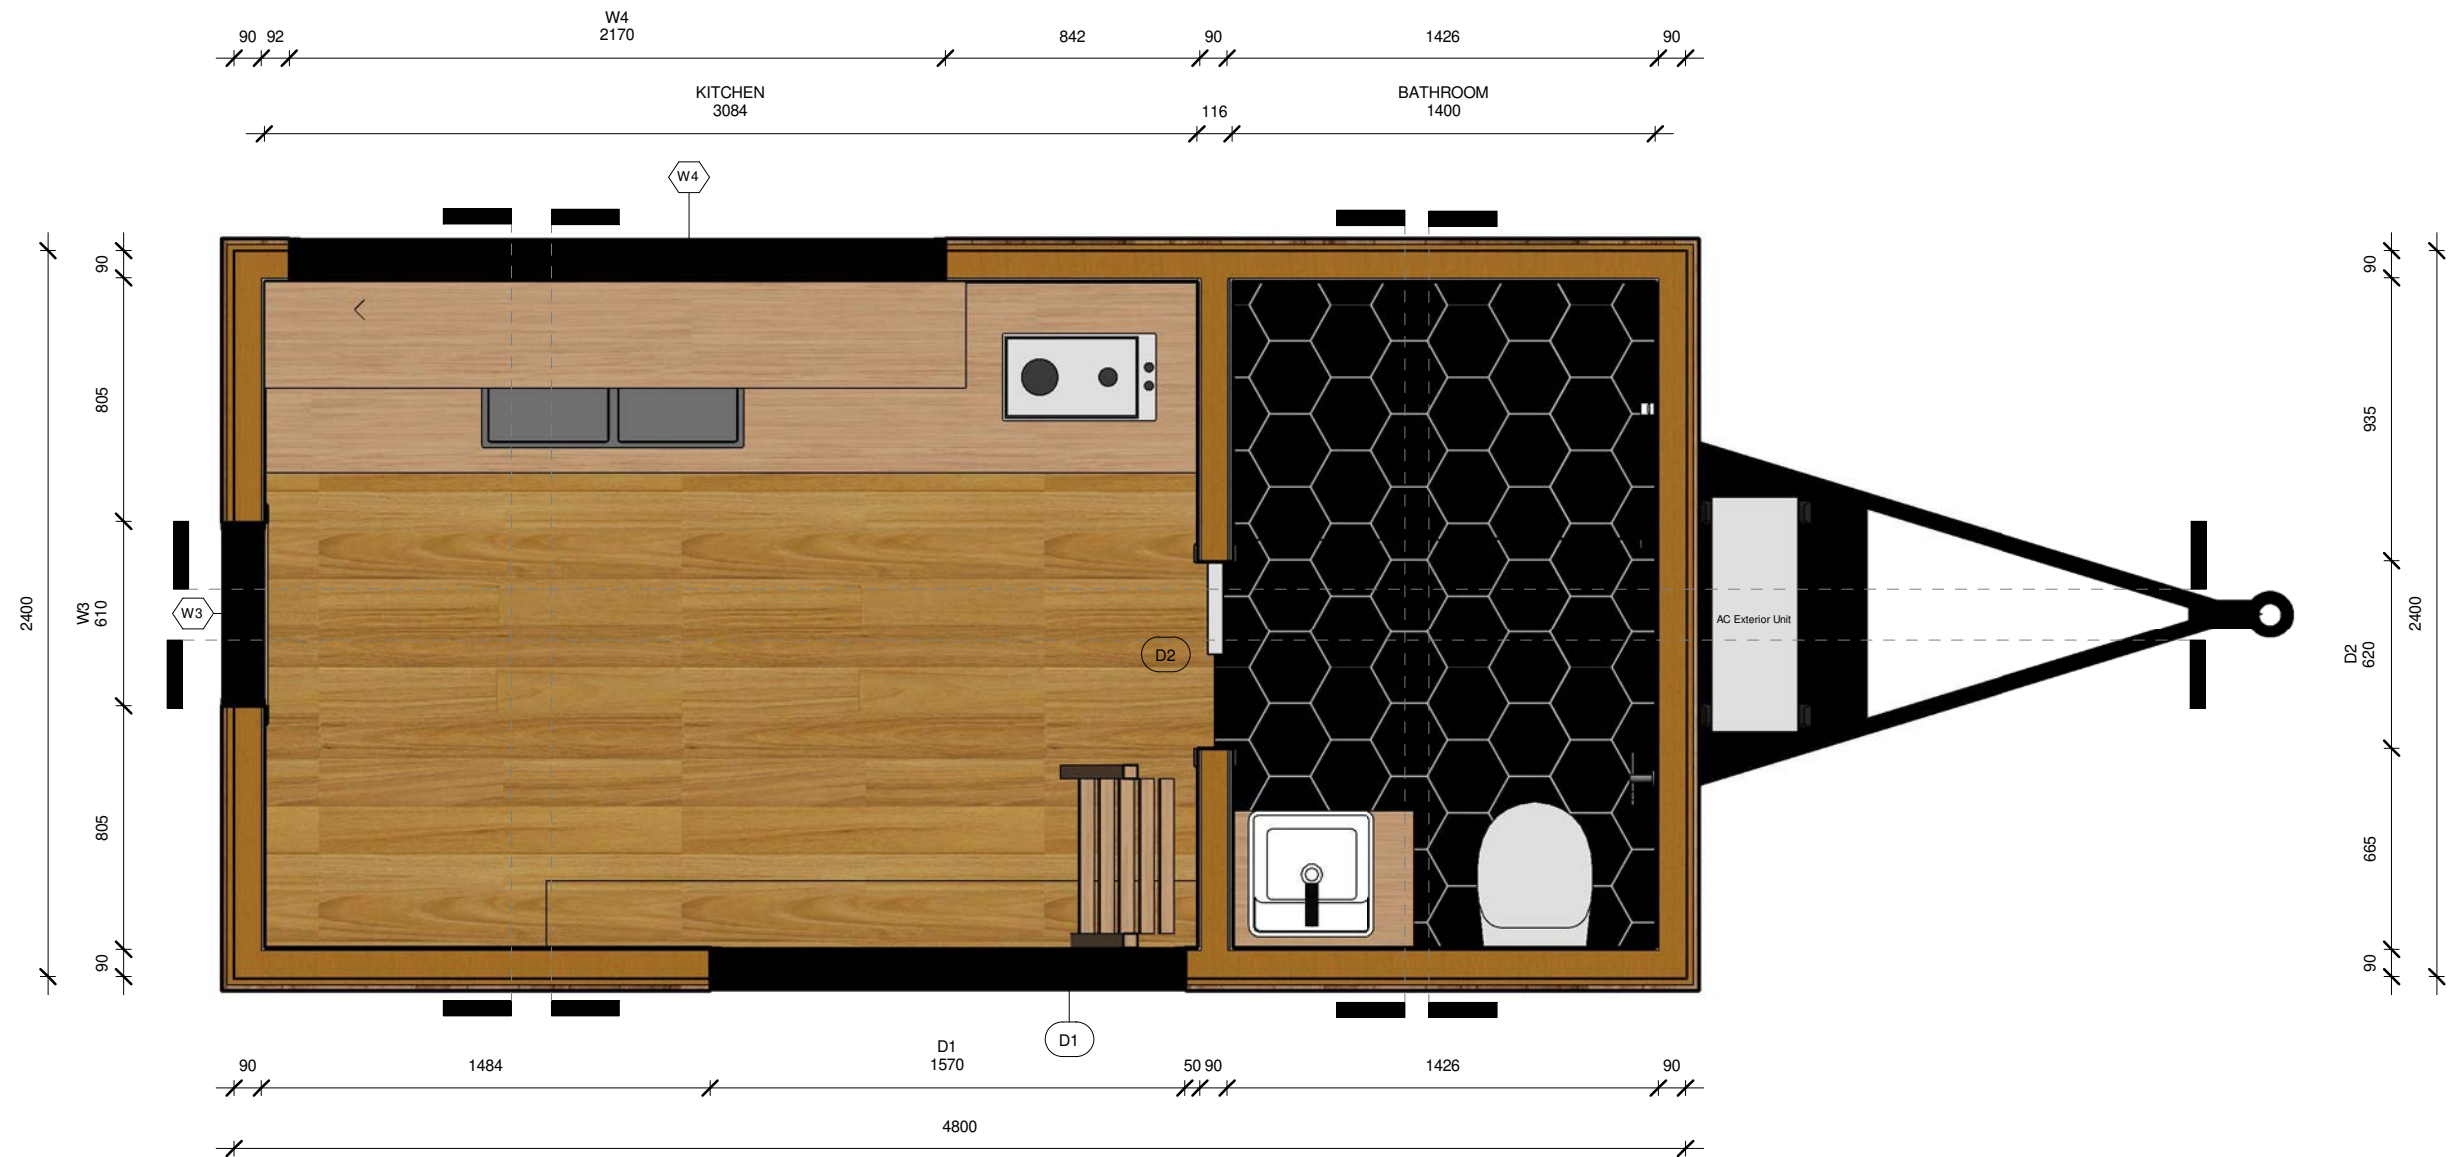

**EUREKA 4800**

<b>DRAWING TITLE</b>			<b>SCALE</b>	<b>SHEET</b>
FIRST FLOOR LEVEL			1 : 25	A04
<b>DRAWN BY</b>	<b>CHECKED BY</b>	<b>PROJECT N°</b>	<b>DATE</b>	
FDLS		Eureka4800_18-11-2020	18-11-2020	





**1 MEZZANINE**  
1 : 25



**EUREKA 4800**

<b>DRAWING TITLE</b>			<b>SCALE</b>	<b>SHEET</b>
MEZZANINE LEVEL			1 : 25	A05
<b>DRAWN BY</b>	<b>CHECKED BY</b>	<b>PROJECT N°</b>	<b>DATE</b>	
FDLS		Eureka4800_18-11-2020	18-11-2020	



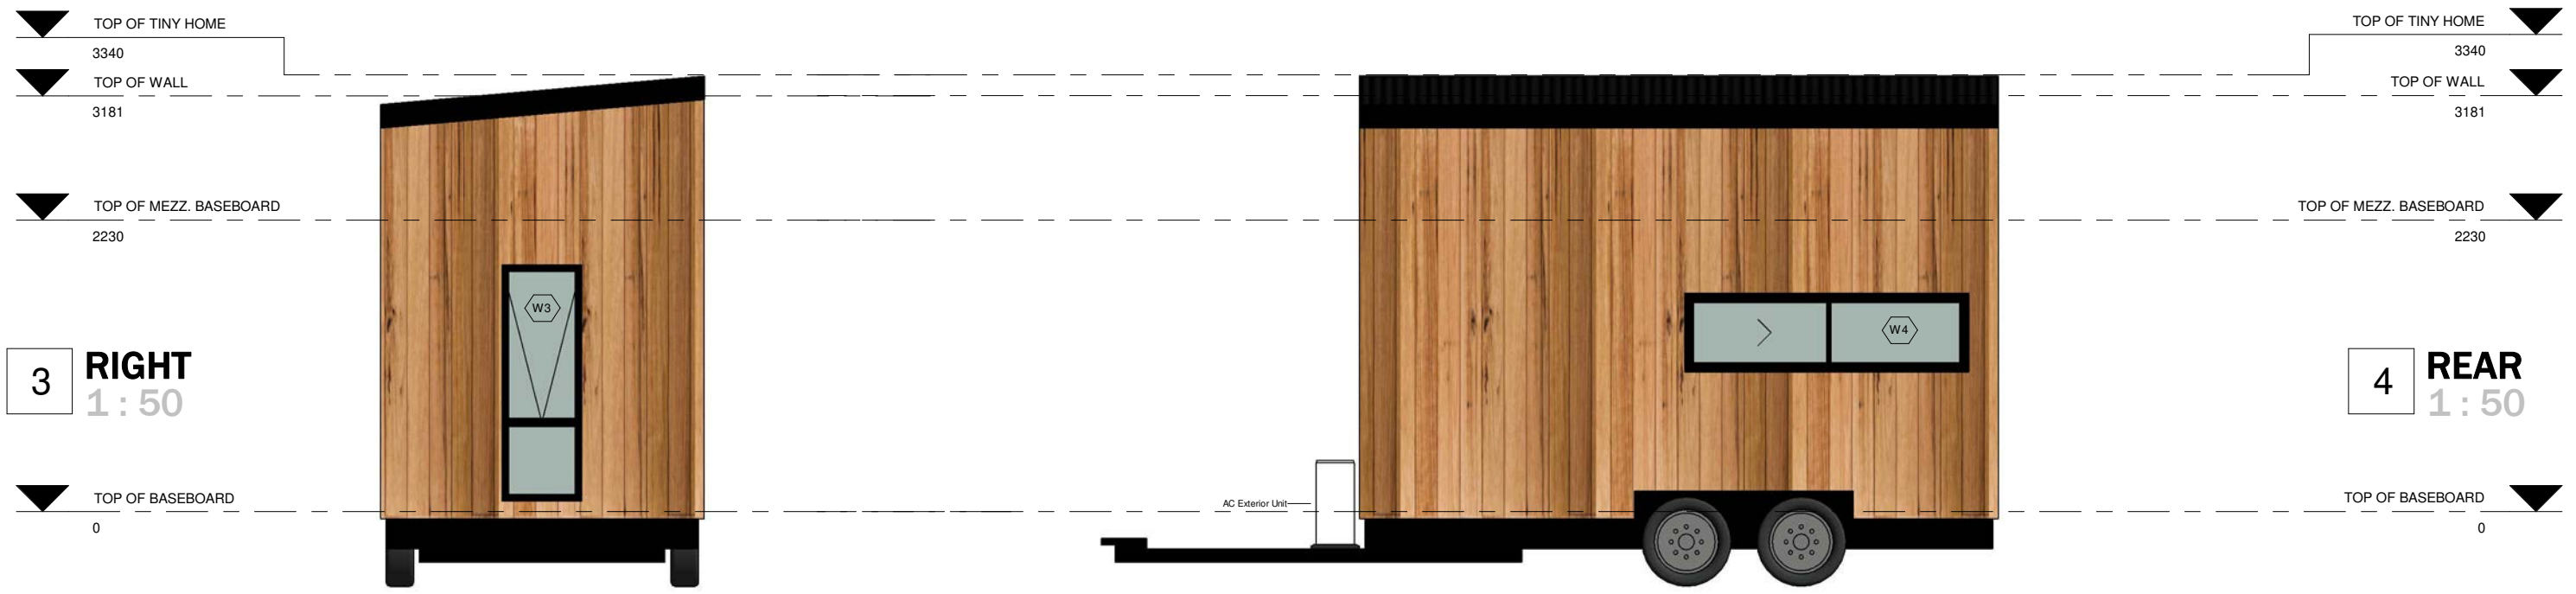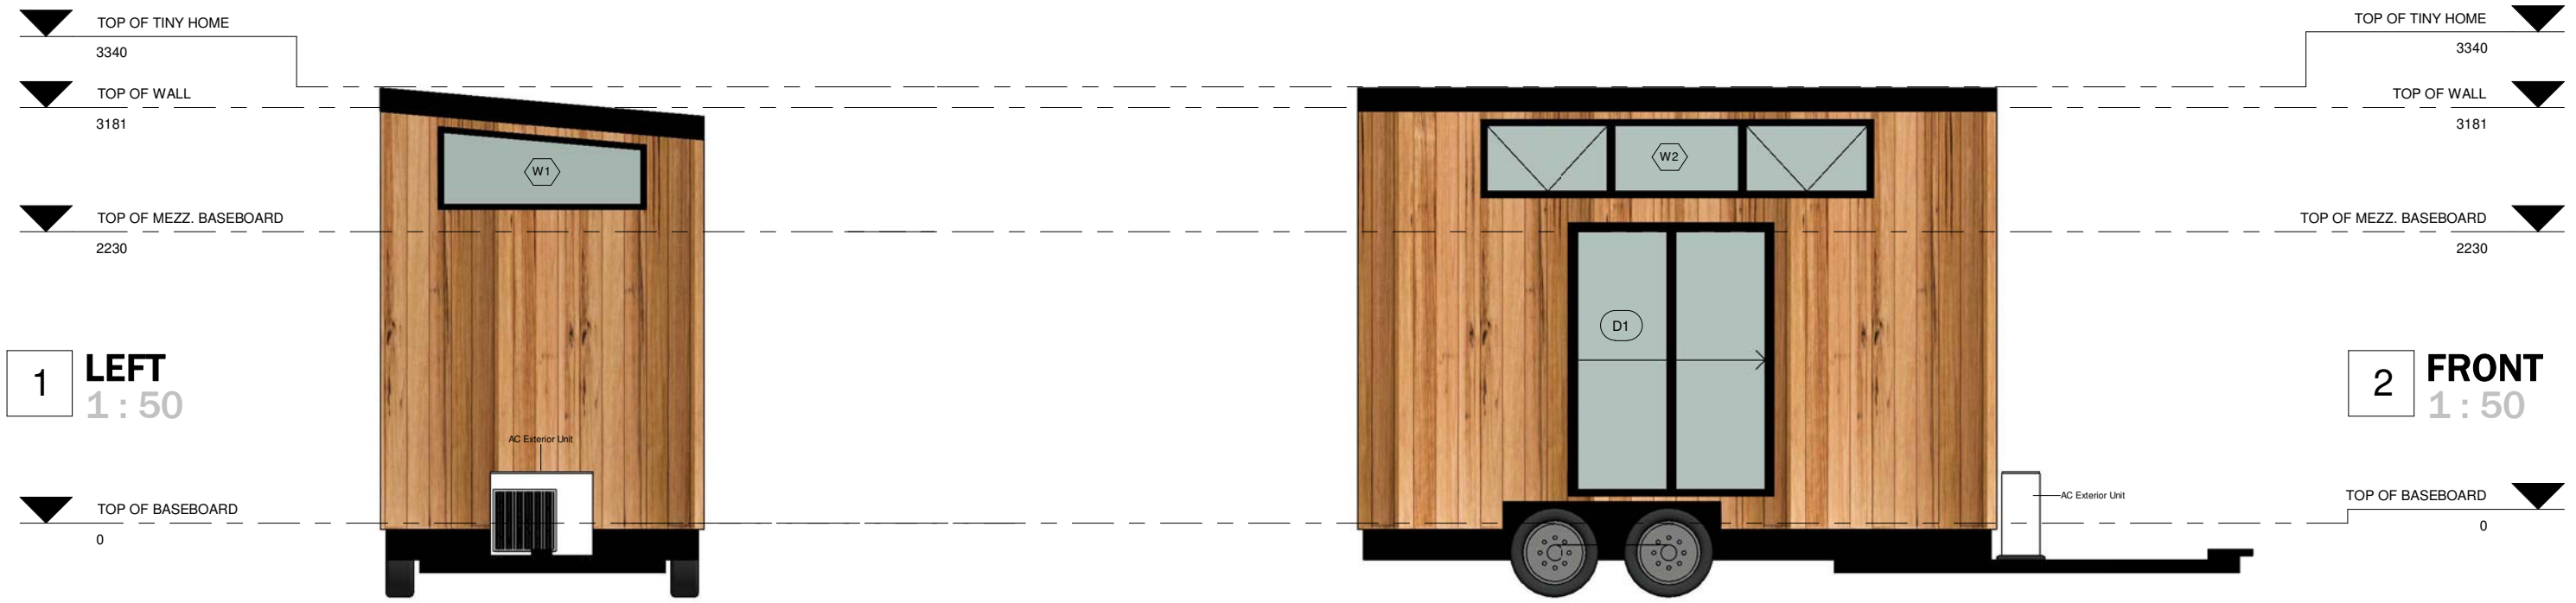

**WINDOWS SCHEDULE**

MARK	DESCRIPTION	WIDTH	HEIGHT	MODEL	LEVEL	SILL HEIGHT	MATERIAL	GLAZING	COMMENTS
W1	Fixed	1420	600	600x1420mm Custom	TOP OF MEZZ. BASEBOARD	180	Aluminium, Night Sky Colour	Single	
W2	Awning 3 panels	3010	600	600x3010 Bradnams AFA0630	TOP OF MEZZ. BASEBOARD	270	Aluminium, Night Sky Colour	Single	
W3	Awning Top, Fixed Bottom	610	1800	1800x610mm Bradnams A1806T	TOP OF BASEBOARD	90	Aluminium, Night Sky Colour	Single	
W4	Sliding	2170	600	600x2170 Bradnams SF0621	TOP OF BASEBOARD	1074	Aluminium, Night Sky Colour	Single	

**DOOR SCHEDULE**

MARK	DESCRIPTION	MATERIAL	HEIGHT	WIDTH	GLAZING	COMMENTS
D1	Bifold Door	Aluminium, Night Sky Colour	2100	1570	Single	
D2	Cavity Slider	Timber, White	2000	620	None	



**EUREKA 4800**

<b>DRAWING TITLE</b>			<b>SCALE</b>	<b>SHEET</b>
ELEVATIONS			1 : 50	A06
<b>DRAWN BY</b>	<b>CHECKED BY</b>	<b>PROJECT N°</b>	<b>DATE</b>	
FDLS		Eureka4800_18-11-2020	18-11-2020	



**1 SECTION 1**  
1 : 25


**2 SECTION 2**  
1 : 25

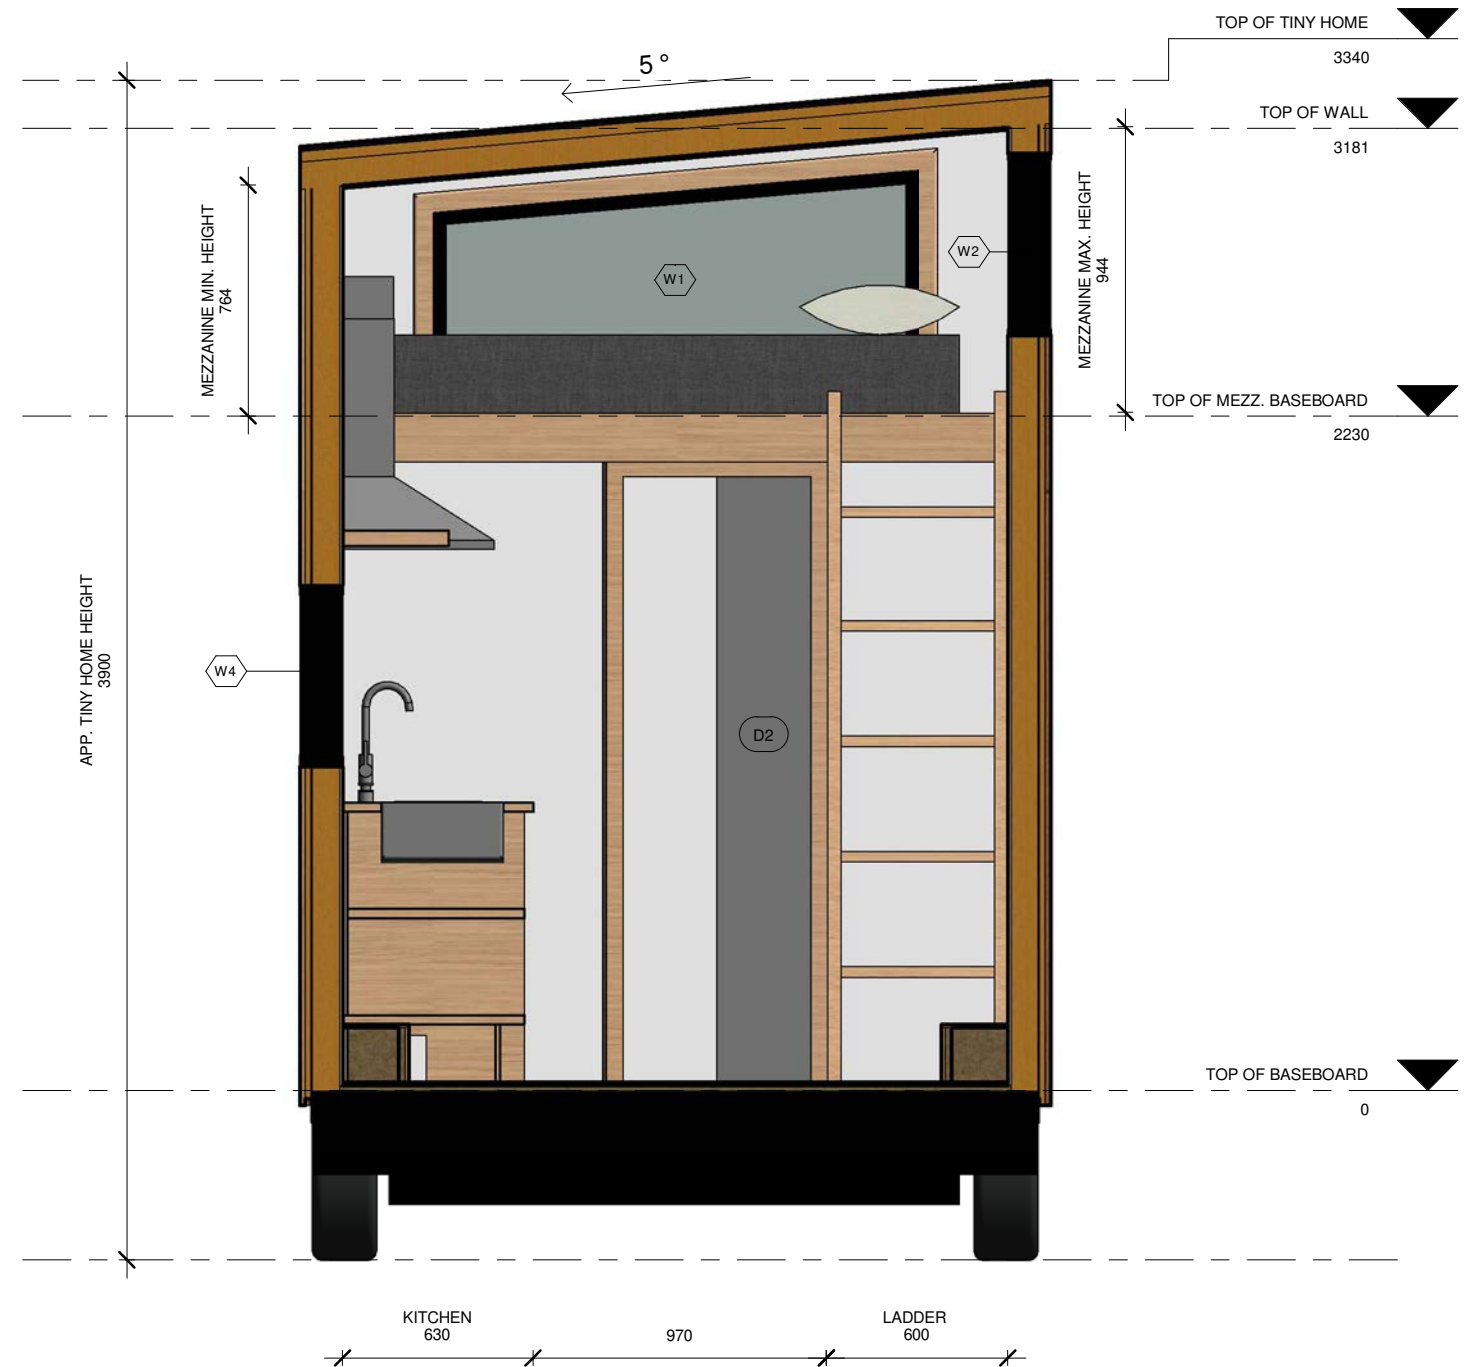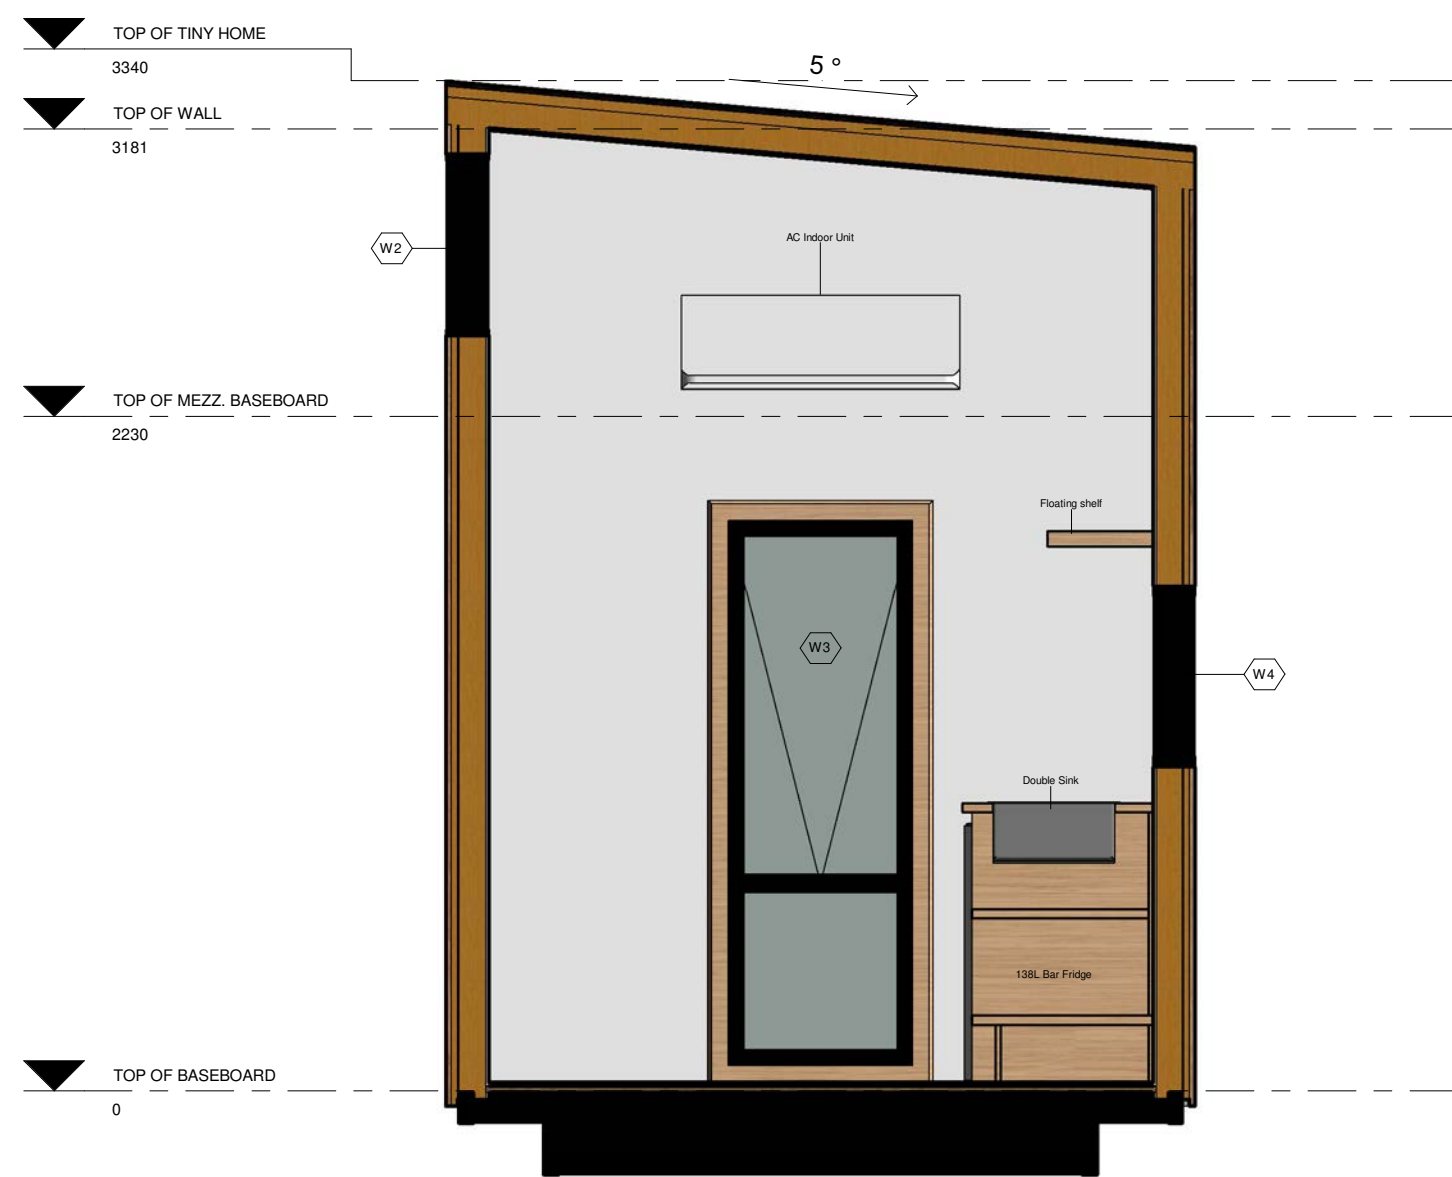

**EUREKA 4800**

<b>DRAWING TITLE</b>			<b>SCALE</b>	<b>SHEET</b>	
SECTION 1 & 2			1 : 25	A07	
<b>DRAWN BY</b>	<b>CHECKED BY</b>	<b>PROJECT N°</b>	<b>DATE</b>		
FDLS		Eureka4800_18-11-2020	18-11-2020		

**1 SECTION 3**  
1 : 25

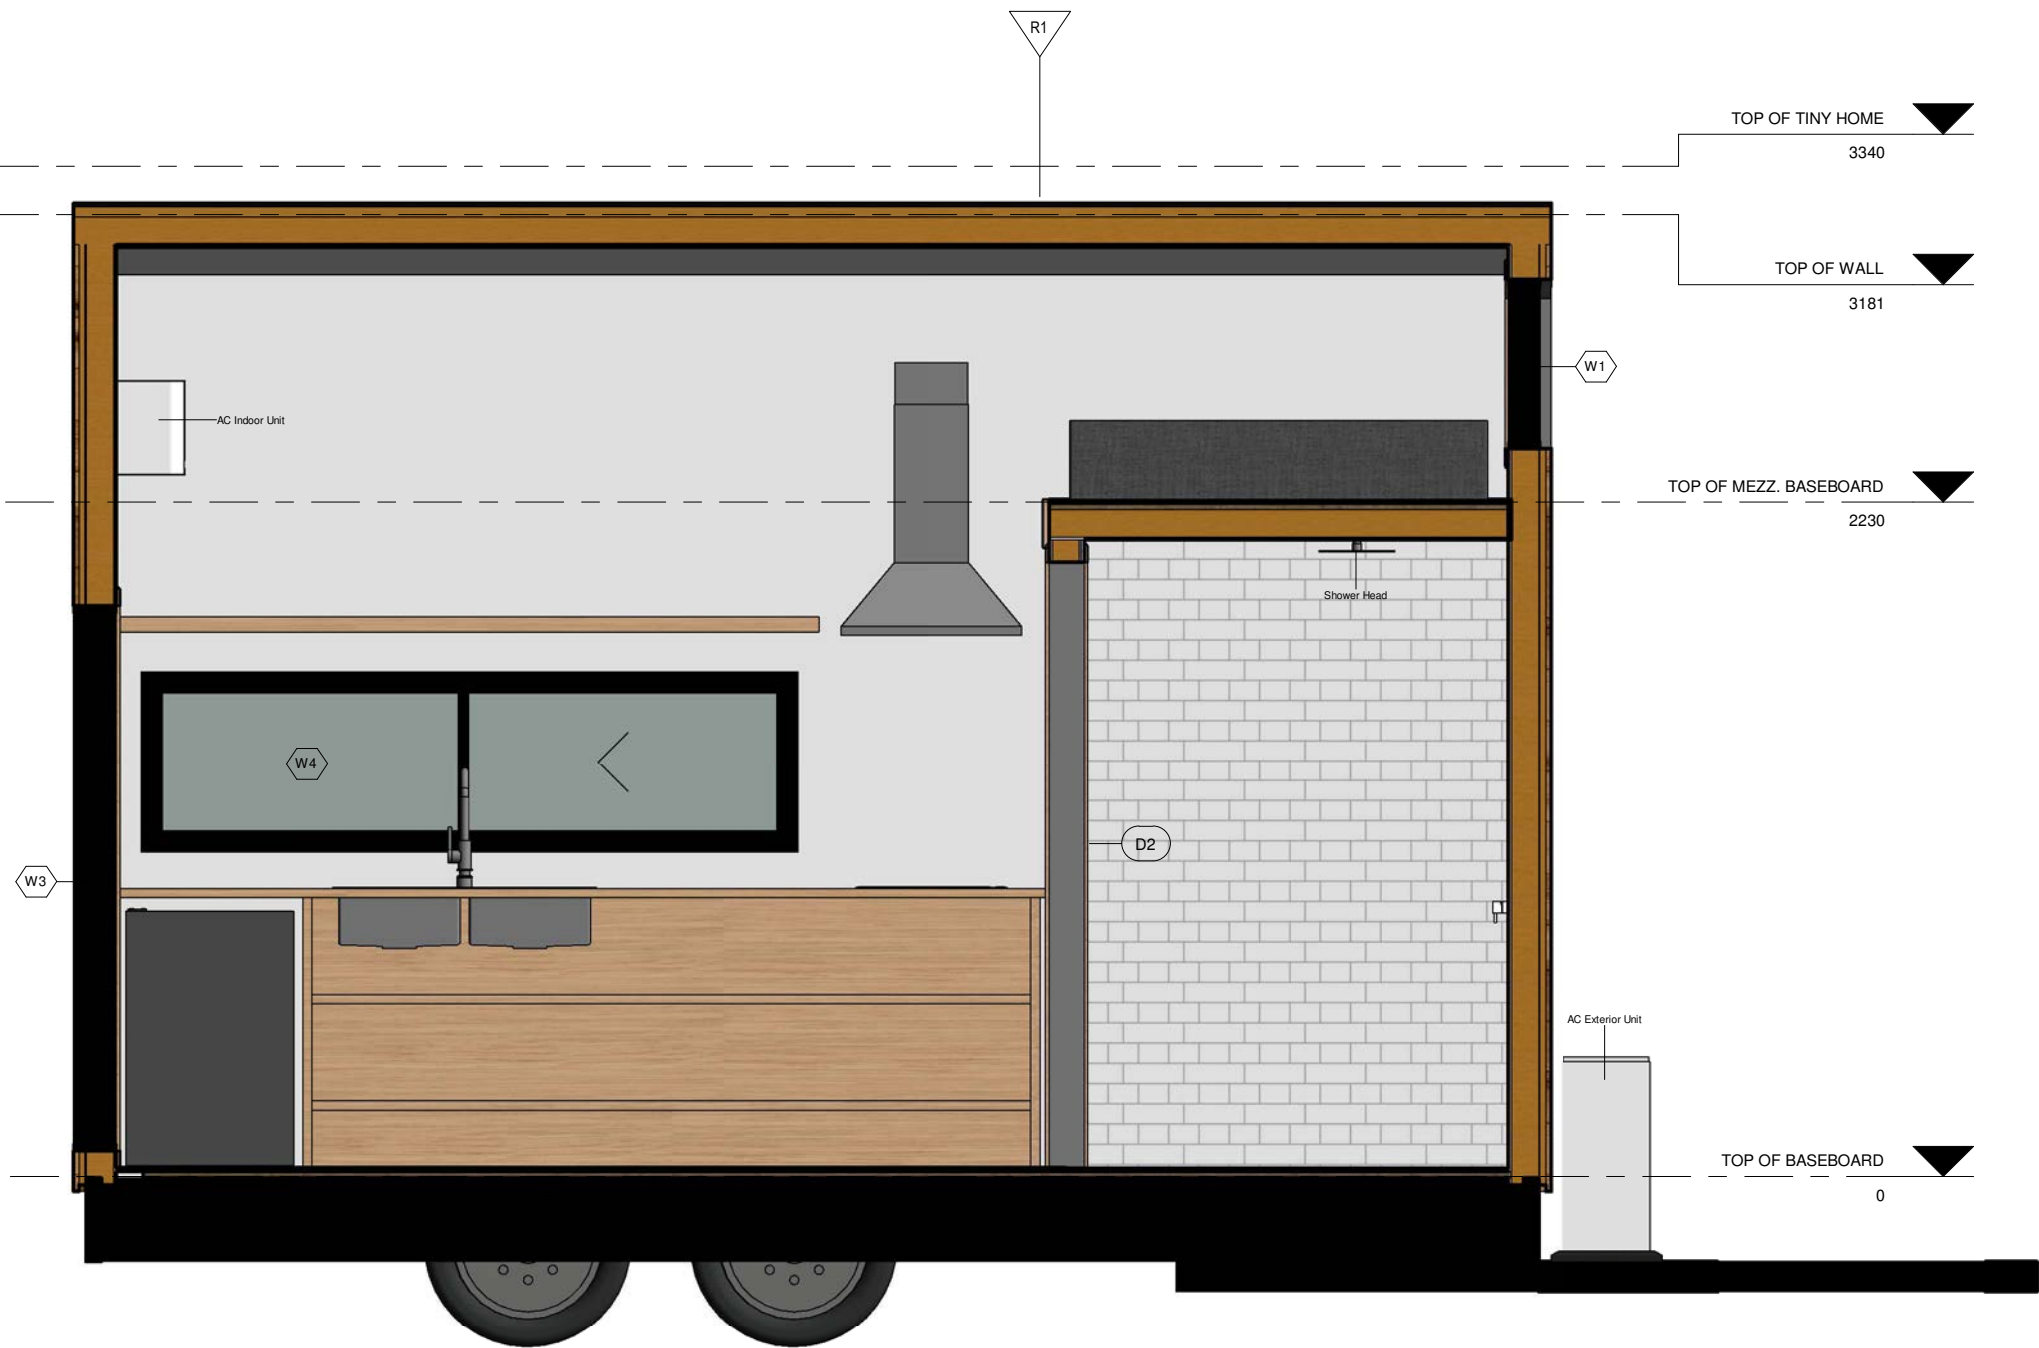


**EUREKA 4800**

<b>DRAWING TITLE</b>			<b>SCALE</b>	<b>SHEET</b>
SECTION 3			1 : 25	A08
<b>DRAWN BY</b>	<b>CHECKED BY</b>	<b>PROJECT N°</b>	<b>DATE</b>	
FDLS		Eureka4800_18-11-2020	18-11-2020	



**2 SECTION 6**  
1 : 25

**1 SECTION 5**  
1 : 25

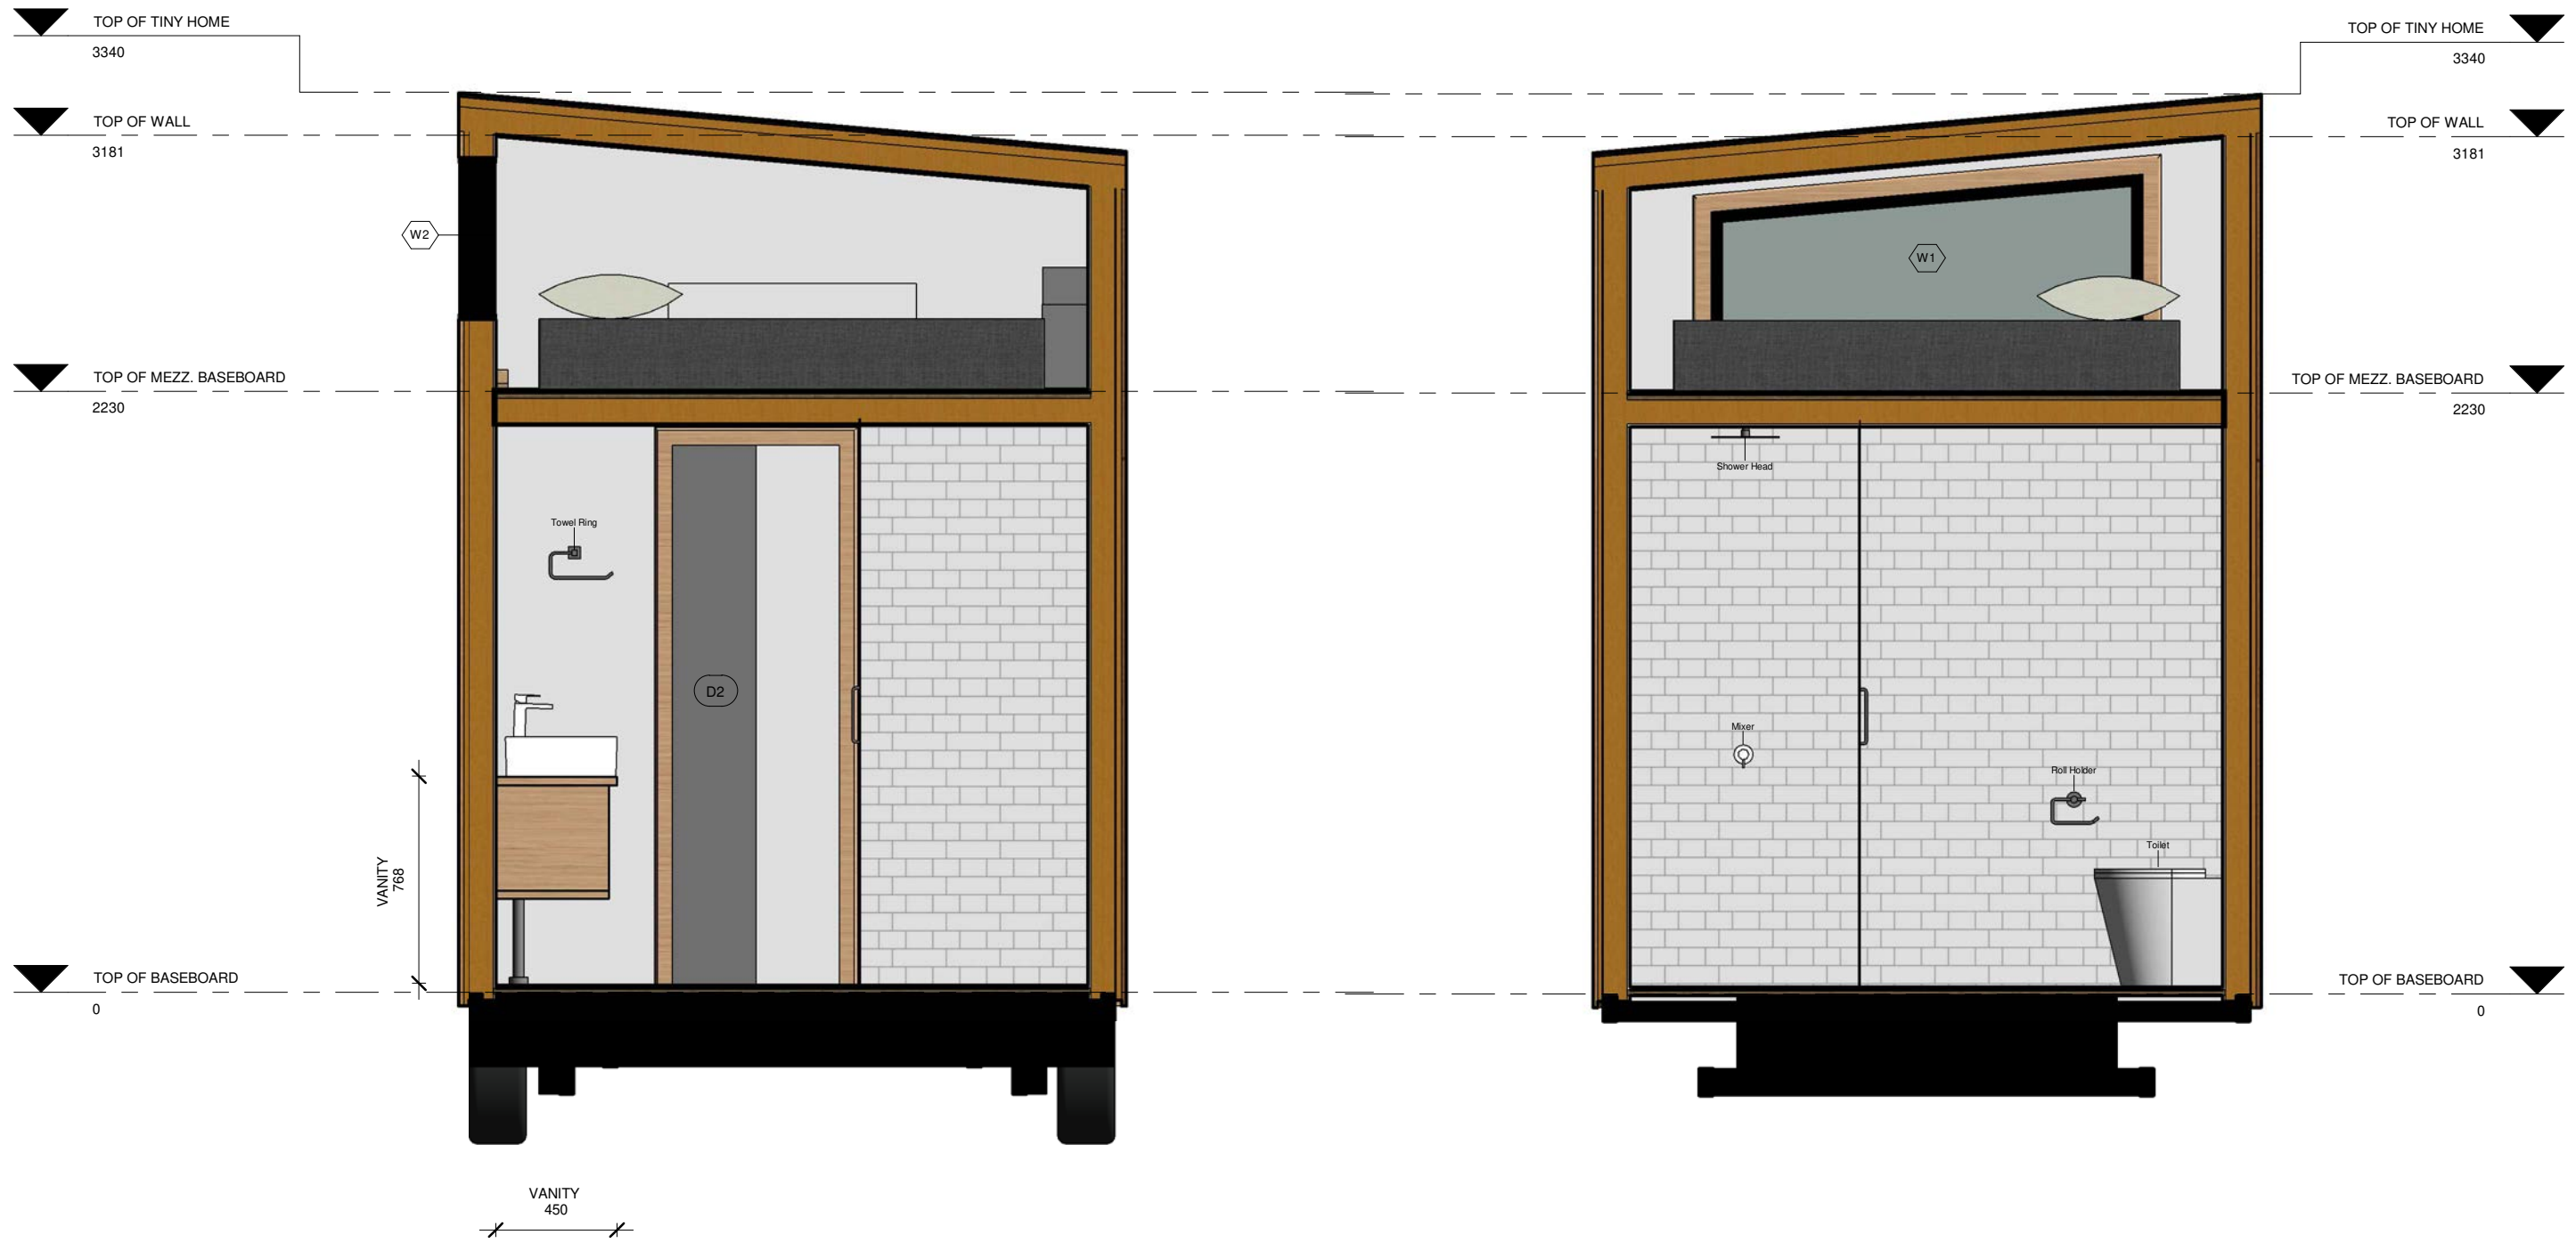


**EUREKA 4800**

<b>DRAWING TITLE</b>			<b>SCALE</b>	<b>SHEET</b>
SECTION 5 & 6			1 : 25	A09
<b>DRAWN BY</b>	<b>CHECKED BY</b>	<b>PROJECT N°</b>	<b>DATE</b>	
FDLS		Eureka4800_18-11-2020	18-11-2020	



**1 SECTION 4**  
1 : 25

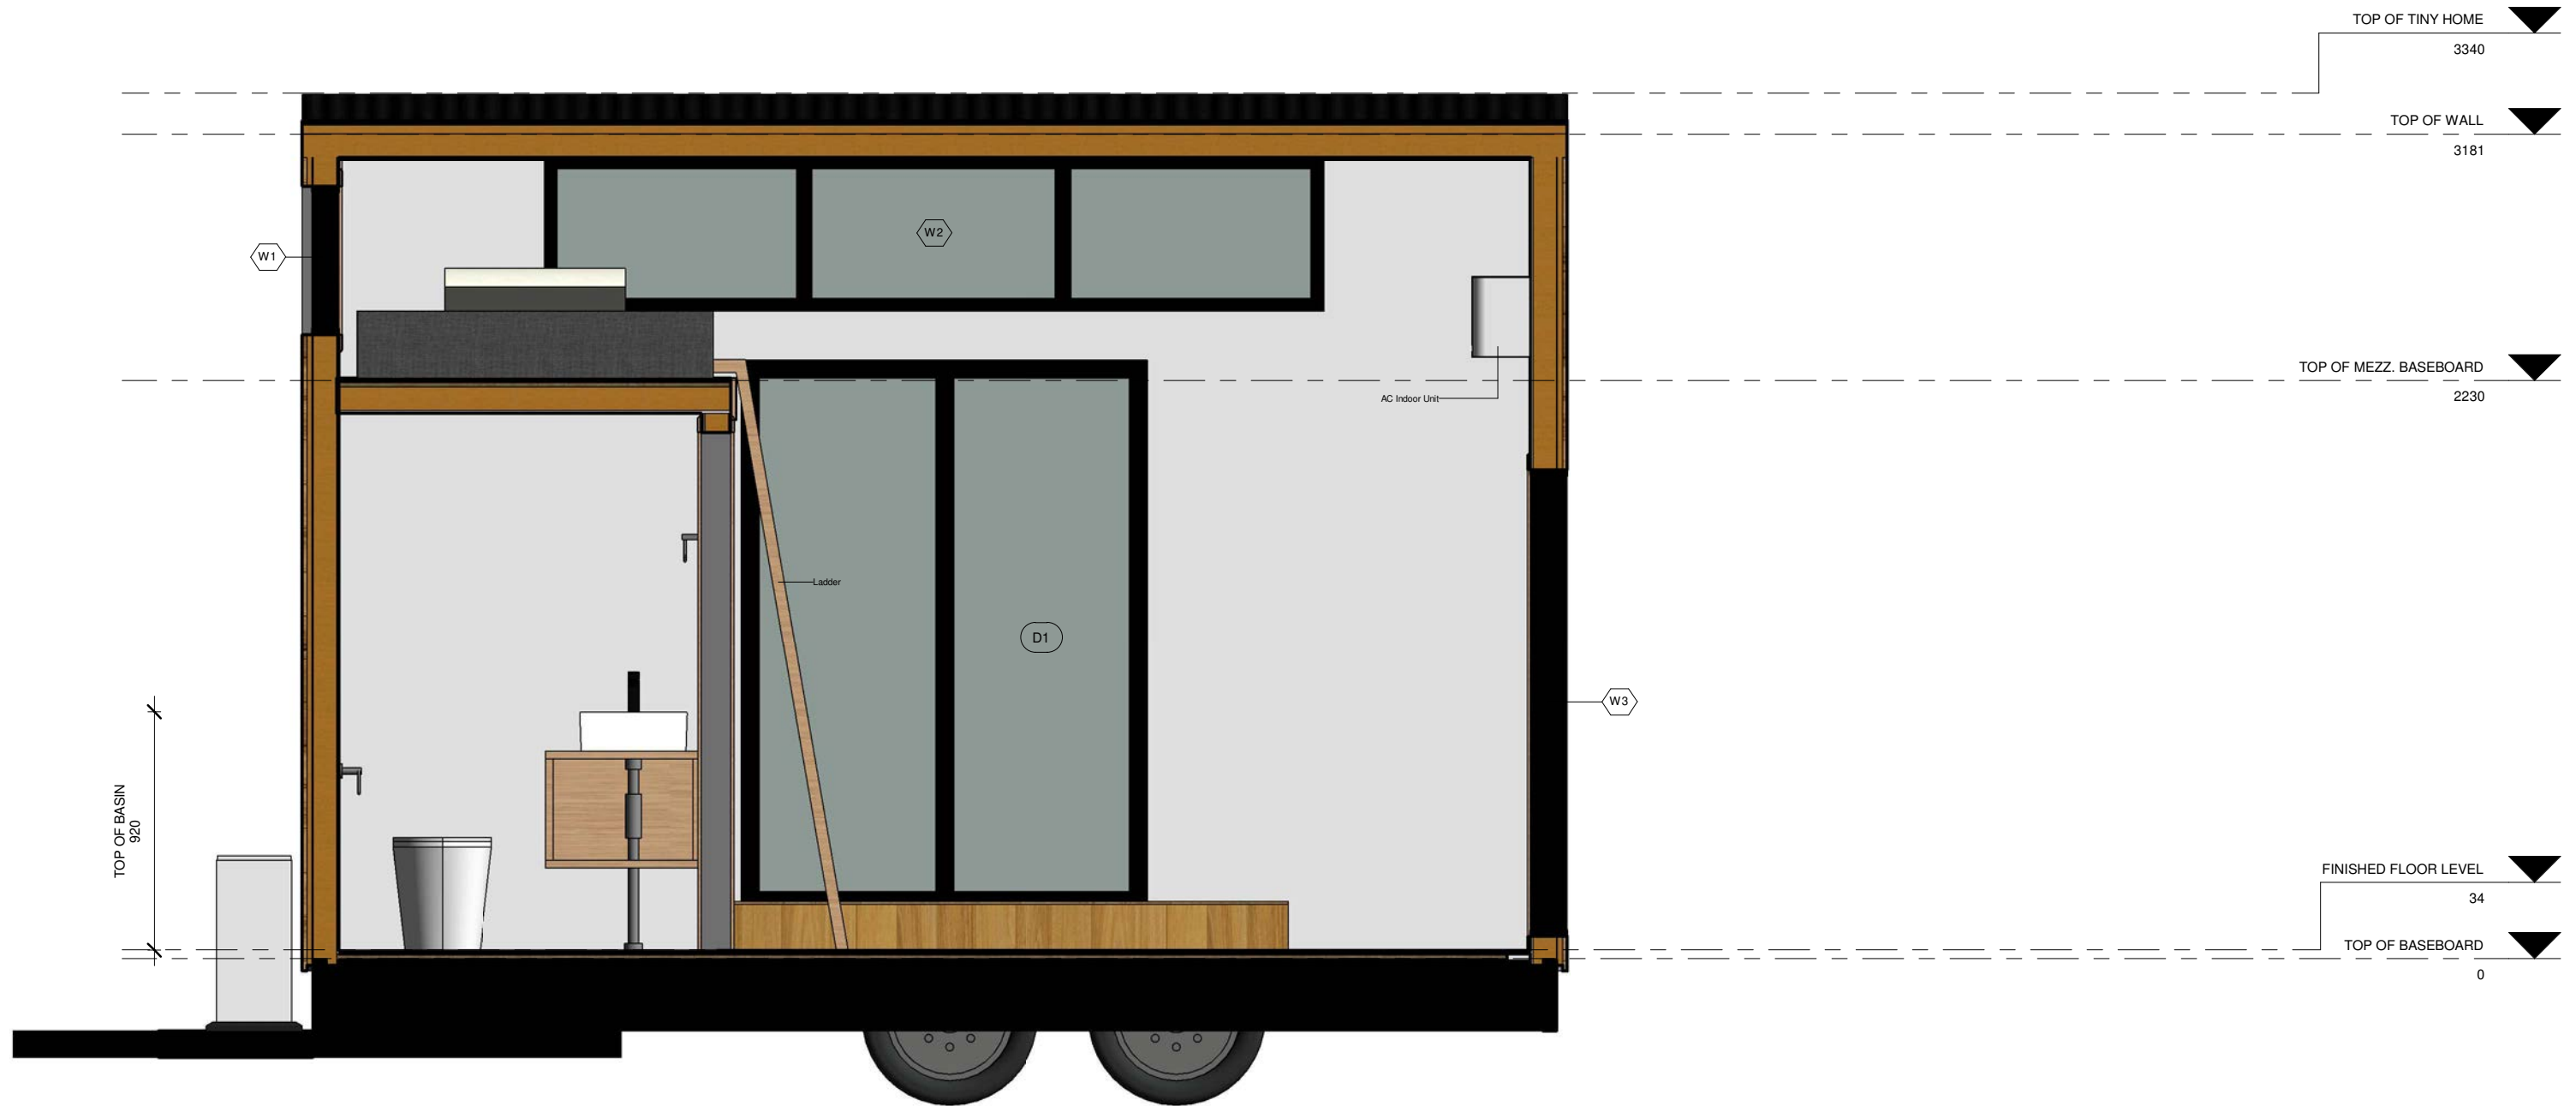


**EUREKA 4800**


<b>DRAWING TITLE</b>			<b>SCALE</b>	<b>SHEET</b>
SECTION 4			1 : 25	A010
<b>DRAWN BY</b>	<b>CHECKED BY</b>	<b>PROJECT N°</b>	<b>DATE</b>	
FDLS		Eureka4800_18-11-2020	18-11-2020	



**1 TOP OF TRAILER**  
1 : 25

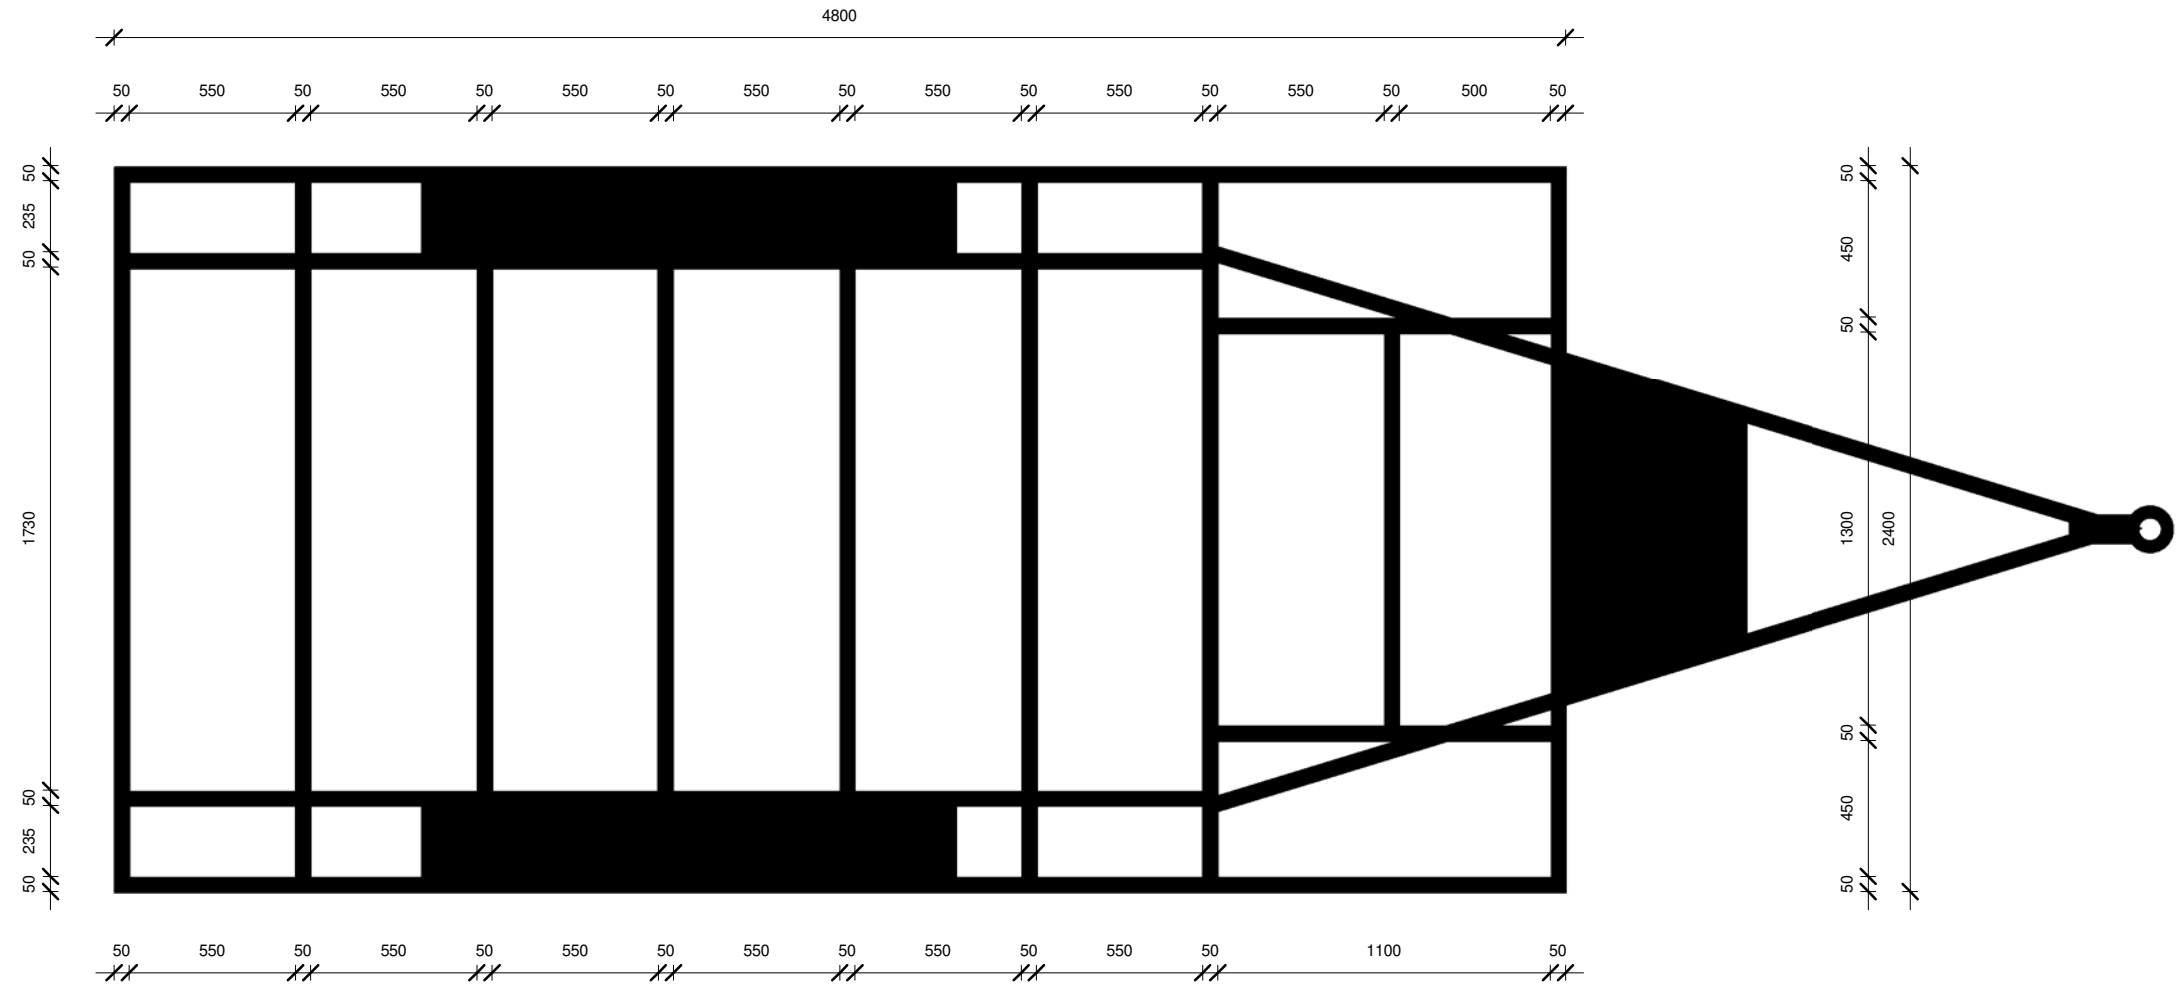

**2 TRAILER ELEVATION**  
1 : 25

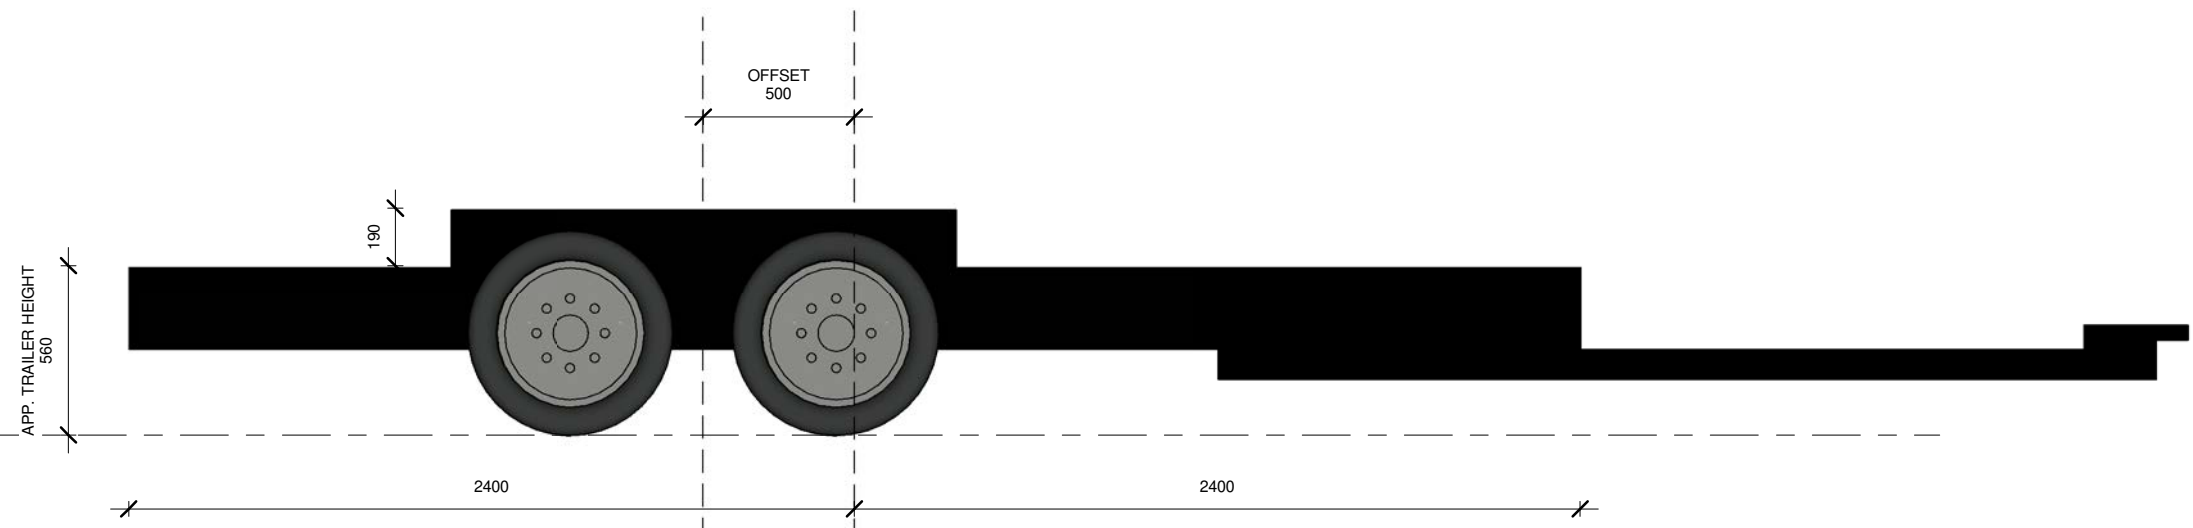

**EUREKA 4800**

<b>DRAWING TITLE</b>			<b>SCALE</b>	<b>SHEET</b>
TRAILER PLAN			1 : 25	A011
<b>DRAWN BY</b>	<b>CHECKED BY</b>	<b>PROJECT N°</b>	<b>DATE</b>	
FDLS		Eureka4800_18-11-2020	18-11-2020	

