

WILDERNESS ONE TINY HOME

DRAWING TITLE			SCALE	SHEET
TH VIEWS				A01
DRAWN BY	CHECKED BY	PROJECT N°	DATE	
FDLS		WildernessOne_28-08-2020	28-08-2020	





WILDERNESS ONE TINY HOME

DRAWING TITLE			SCALE	SHEET
INTERIOR VIEWS				A02
DRAWN BY	CHECKED BY	PROJECT N°	DATE	
FDLS		WildernessOne_28-08-2020	28-08-2020	



1 ROOF
1 : 25




WILDERNESS ONE TINY HOME

DRAWING TITLE			SCALE	SHEET
TOP VIEW			1 : 25	A04
DRAWN BY	CHECKED BY	PROJECT N°	DATE	
FDLS		WildernessOne_28-08-2020	28-08-2020	





1 FLOOR LEVEL
1 : 25

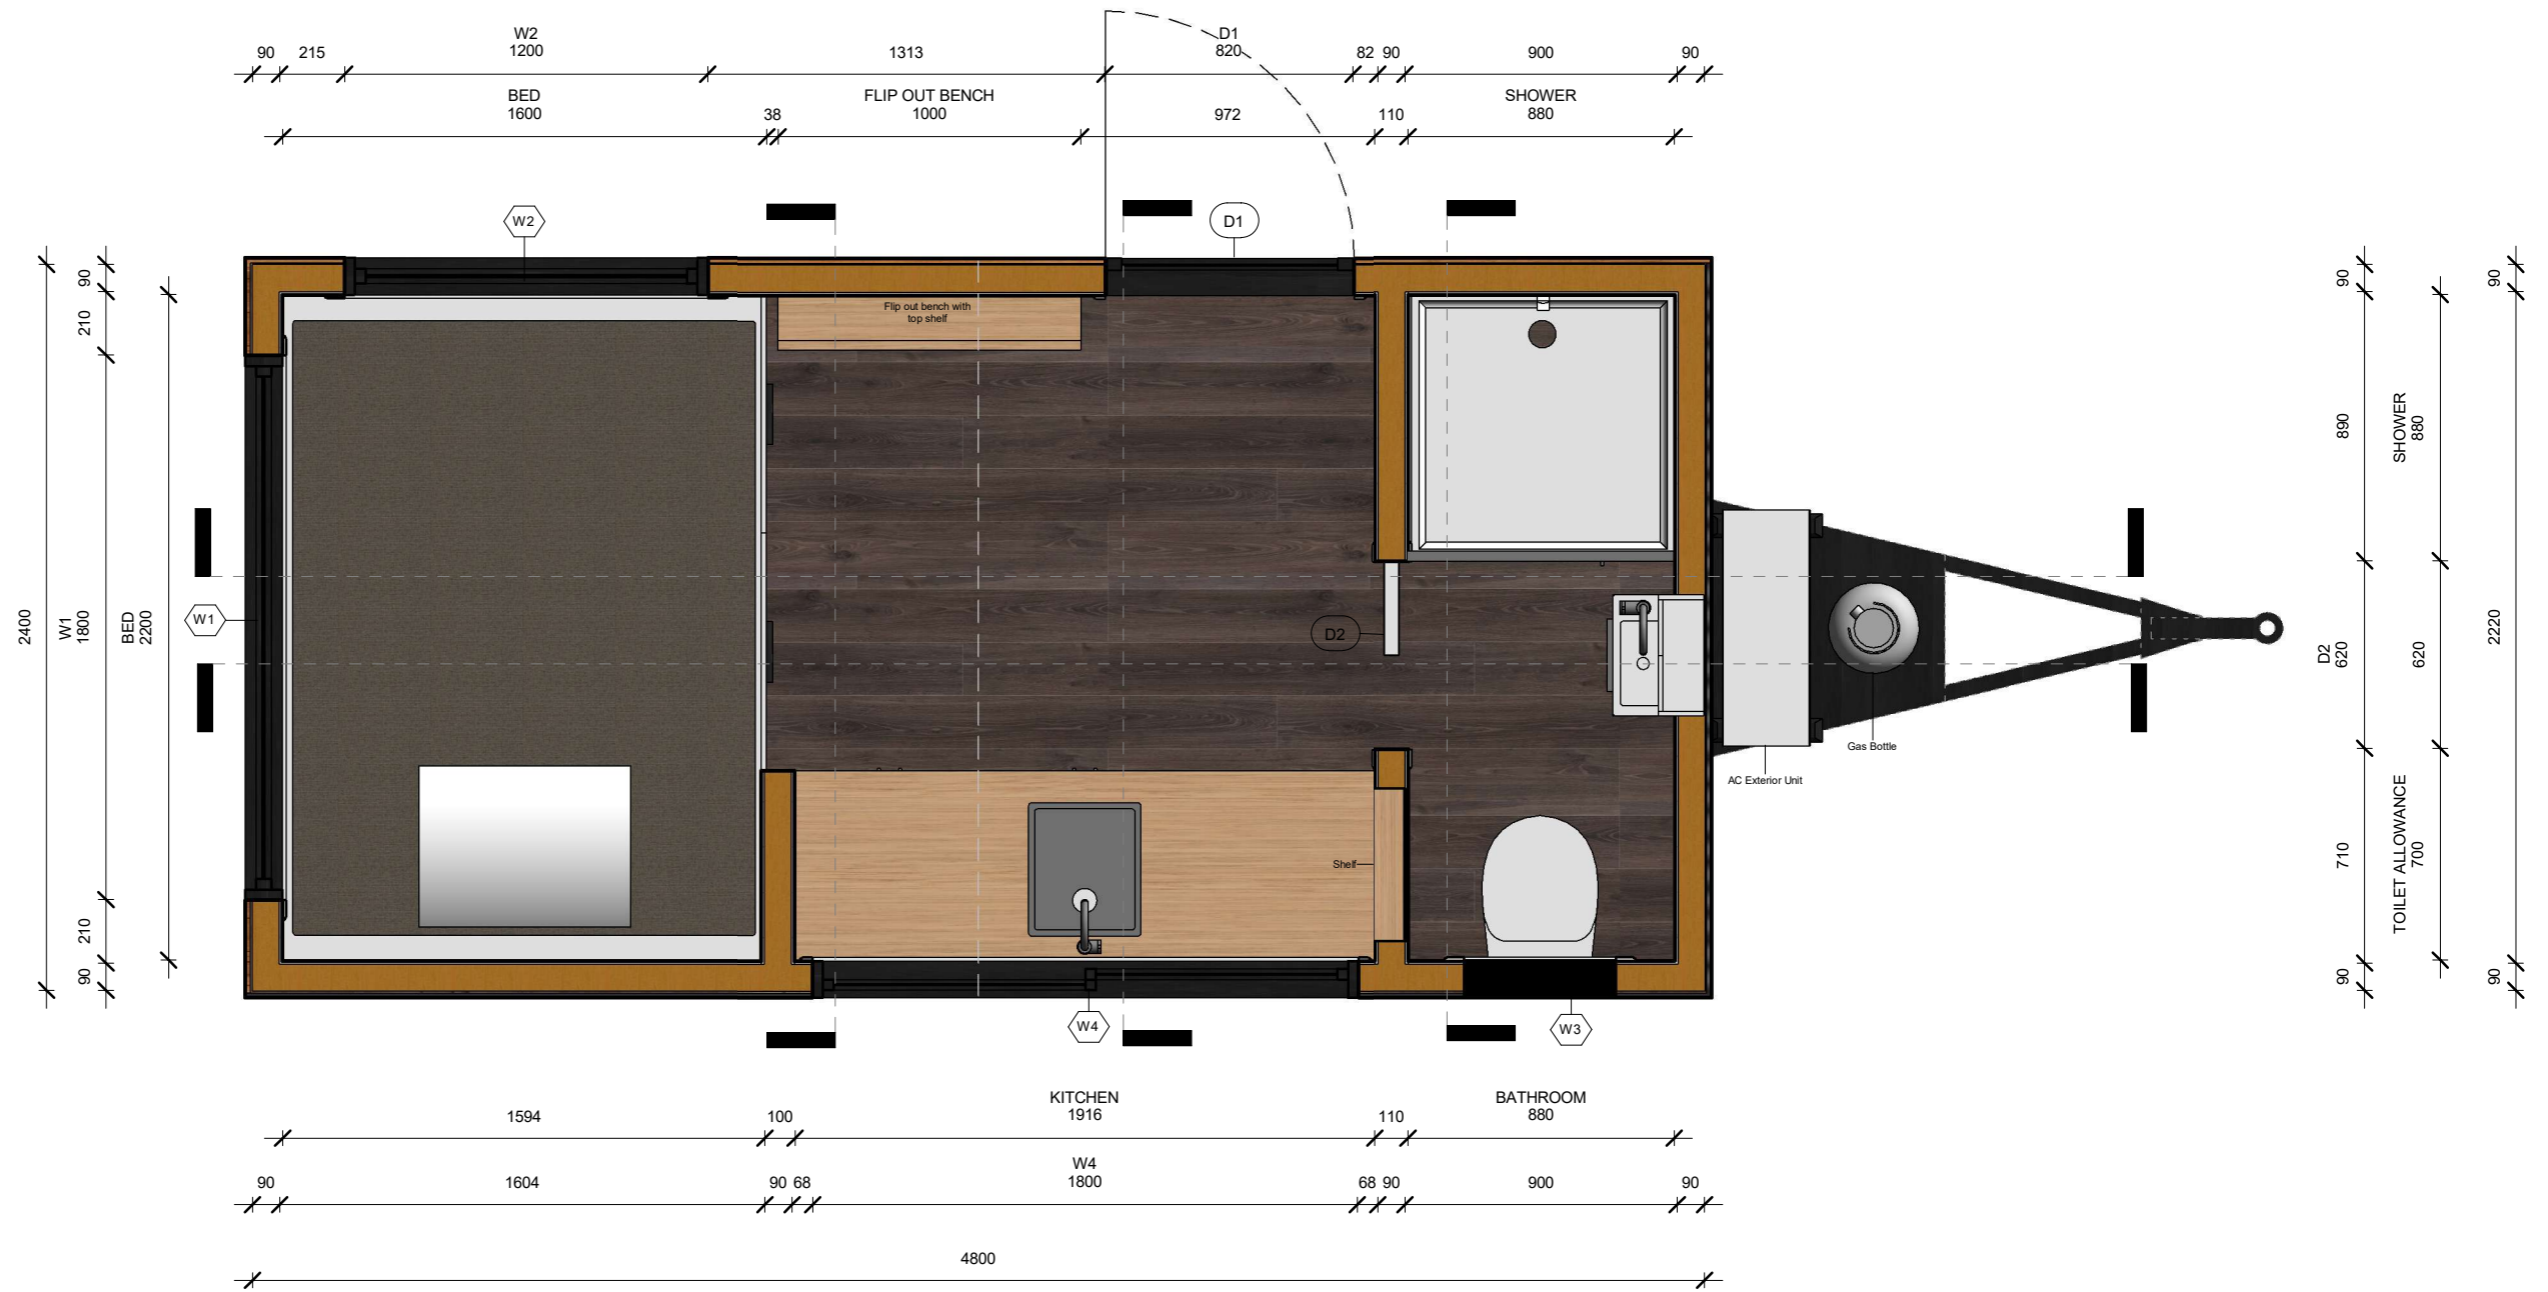

WILDERNESS ONE TINY HOME

DRAWING TITLE			SCALE	SHEET
FIRST FLOOR LEVEL			1 : 25	A05
DRAWN BY	CHECKED BY	PROJECT N°	DATE	
FDLS		WildernessOne_28-08-2020	28-08-2020	



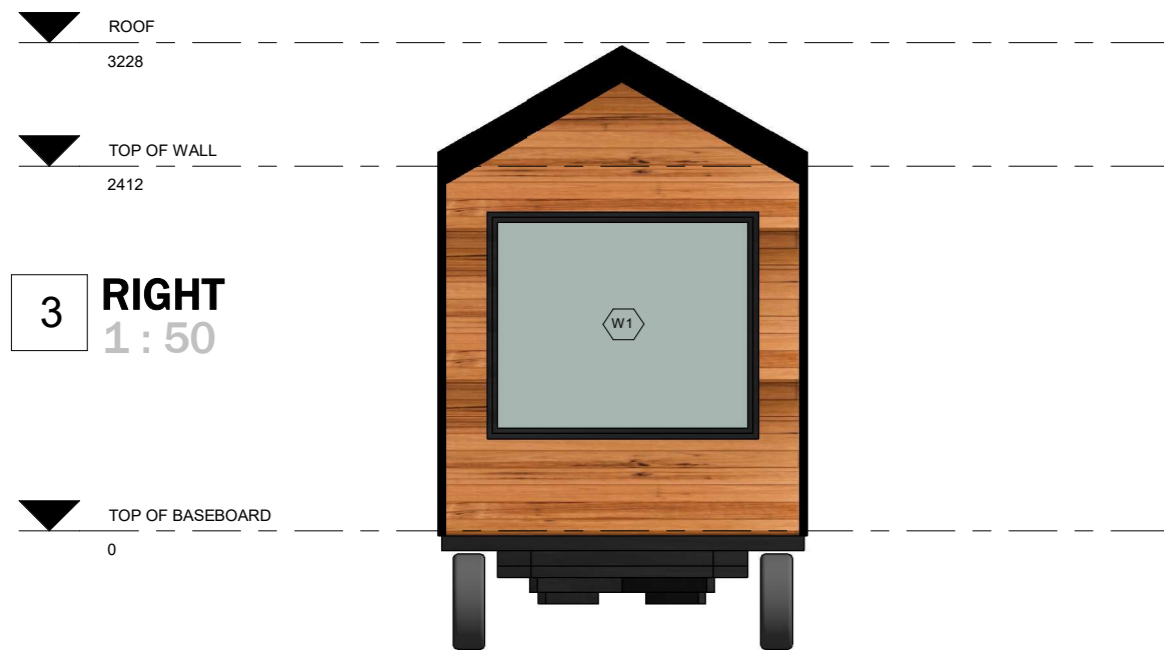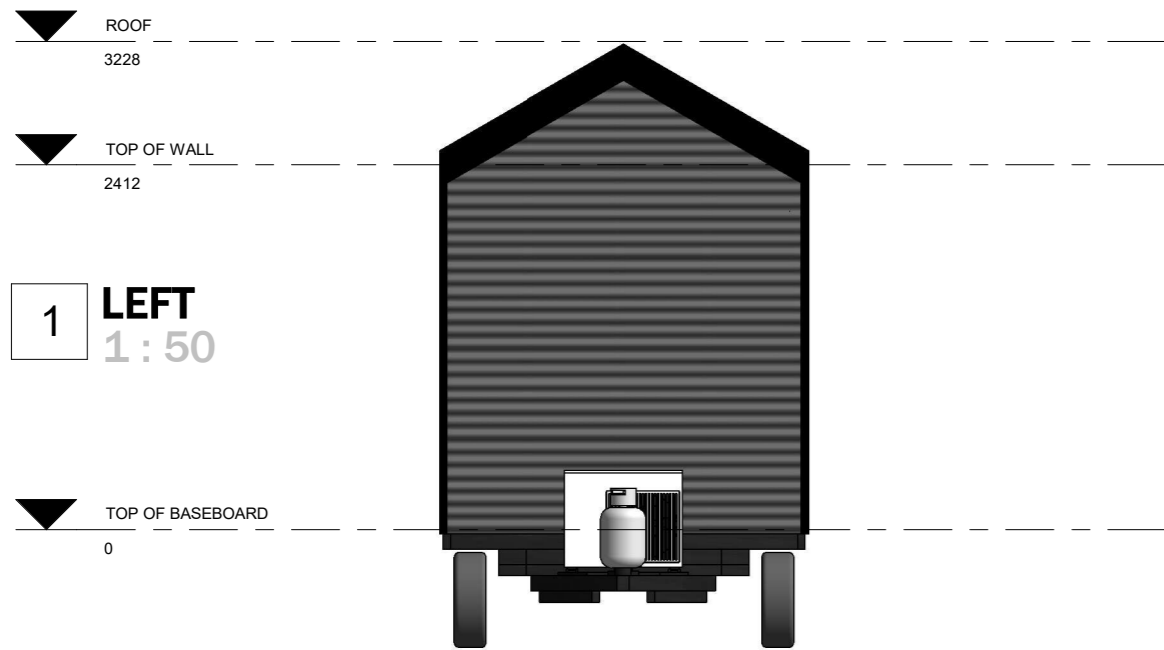

WINDOWS SCHEDULE

MARK	LOCATION	DESCRIPTION	WIDTH	HEIGHT	LEVEL	SILL HEIGHT	MATERIAL	GLAZING	COMMENTS
W1	BEDROOM	Fixed	1800	1500	FINISHED FLOOR LEVEL	605	Aluminium, Colorbond Night Sky Colour	Single	
W2	BEDROOM	Fixed	1200	1500	FINISHED FLOOR LEVEL	605	Aluminium, Colorbond Night Sky Colour	Single	
W3	BATHROOM	Hinged	500	800	FINISHED FLOOR LEVEL	1200	Aluminium, Colorbond Night Sky Colour	Single	
W4	KITCHEN	Sliding	1800	1000	FINISHED FLOOR LEVEL	1000	Aluminium, Colorbond Night Sky Colour	Single	

DOOR SCHEDULE

MARK	DESCRIPTION	MATERIAL	HEIGHT	WIDTH	COMMENTS
D1	HINGED	Aluminum Frame, Colorbond Night Sky colour, Glass Panel	2100	820	
D2	CAVITY SLIDER	Timber Panel	2000	620	

WILDERNESS ONE TINY HOME


DRAWING TITLE			SCALE	SHEET
ELEVATIONS			1 : 50	A06
DRAWN BY	CHECKED BY	PROJECT N°	DATE	
FDLS		WildernessOne_28-08-2020	28-08-2020	




1 SECTION 1
1 : 25

2 SECTION 2
1 : 25

3 SECTION 3
1 : 25

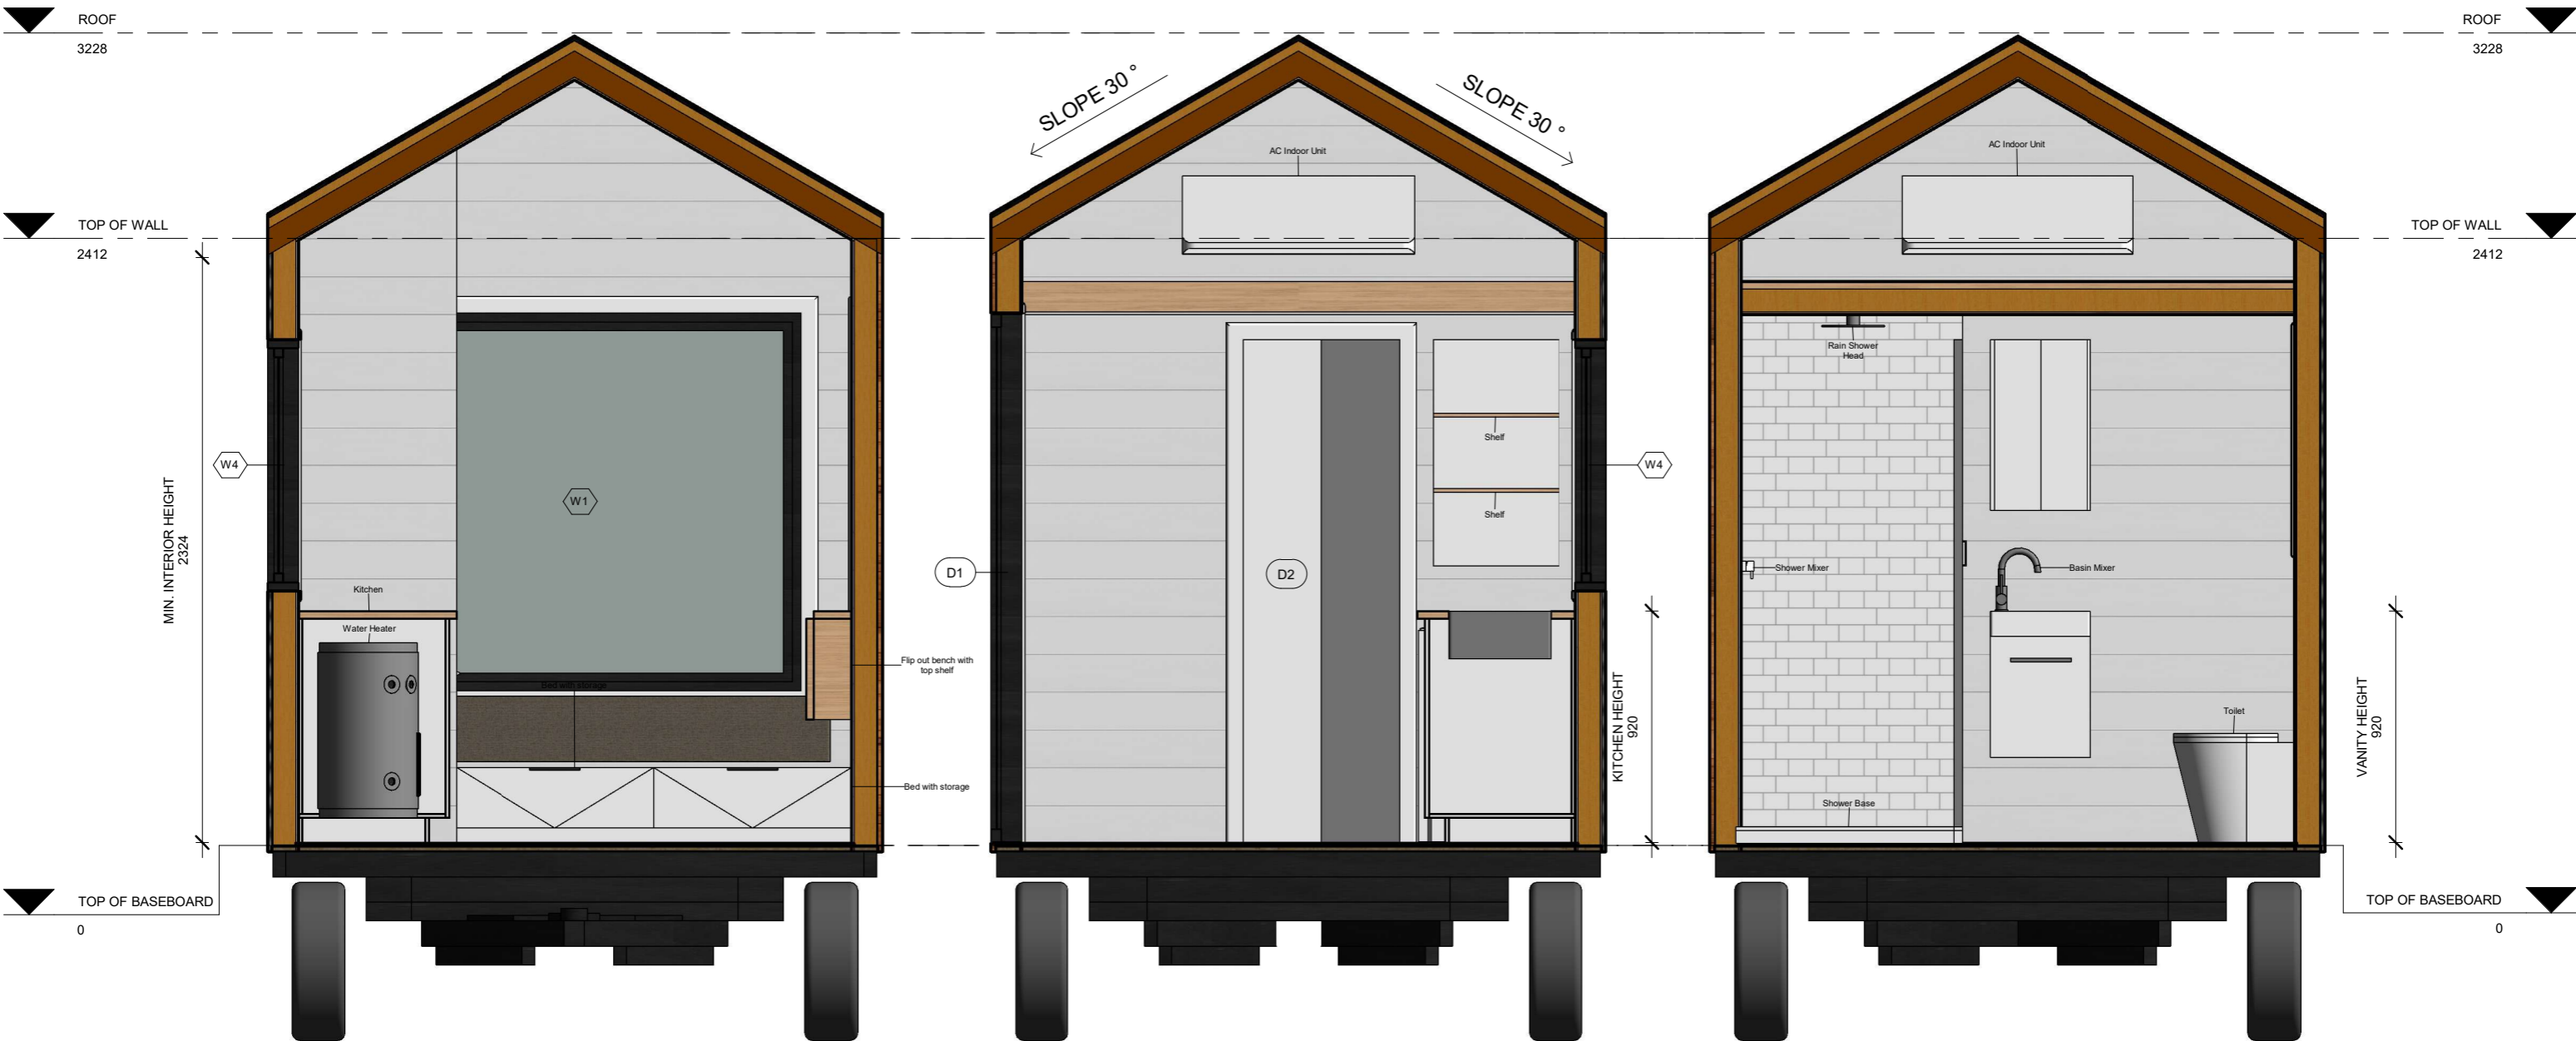

WILDERNESS ONE TINY HOME

DRAWING TITLE			SCALE	SHEET	
SECTION 1, 2, 3			1 : 25	A07	
DRAWN BY	CHECKED BY	PROJECT N°	DATE		
FDLS		WildernessOne_28-08-2020	28-08-2020		




1 SECTION 4
1 : 25

ROOF
3228

TOP OF WALL
2412

TOP OF BASEBOARD
0

SCALE	WILDERNESS ONE TINY HOME	DRAWING TITLE	PROJECT N°	PRINT DATE	SHEET	
1 : 25		SECTION 4	WildernessOne_28-08-2020	28/08/2020 3:00:43 PM	A08	

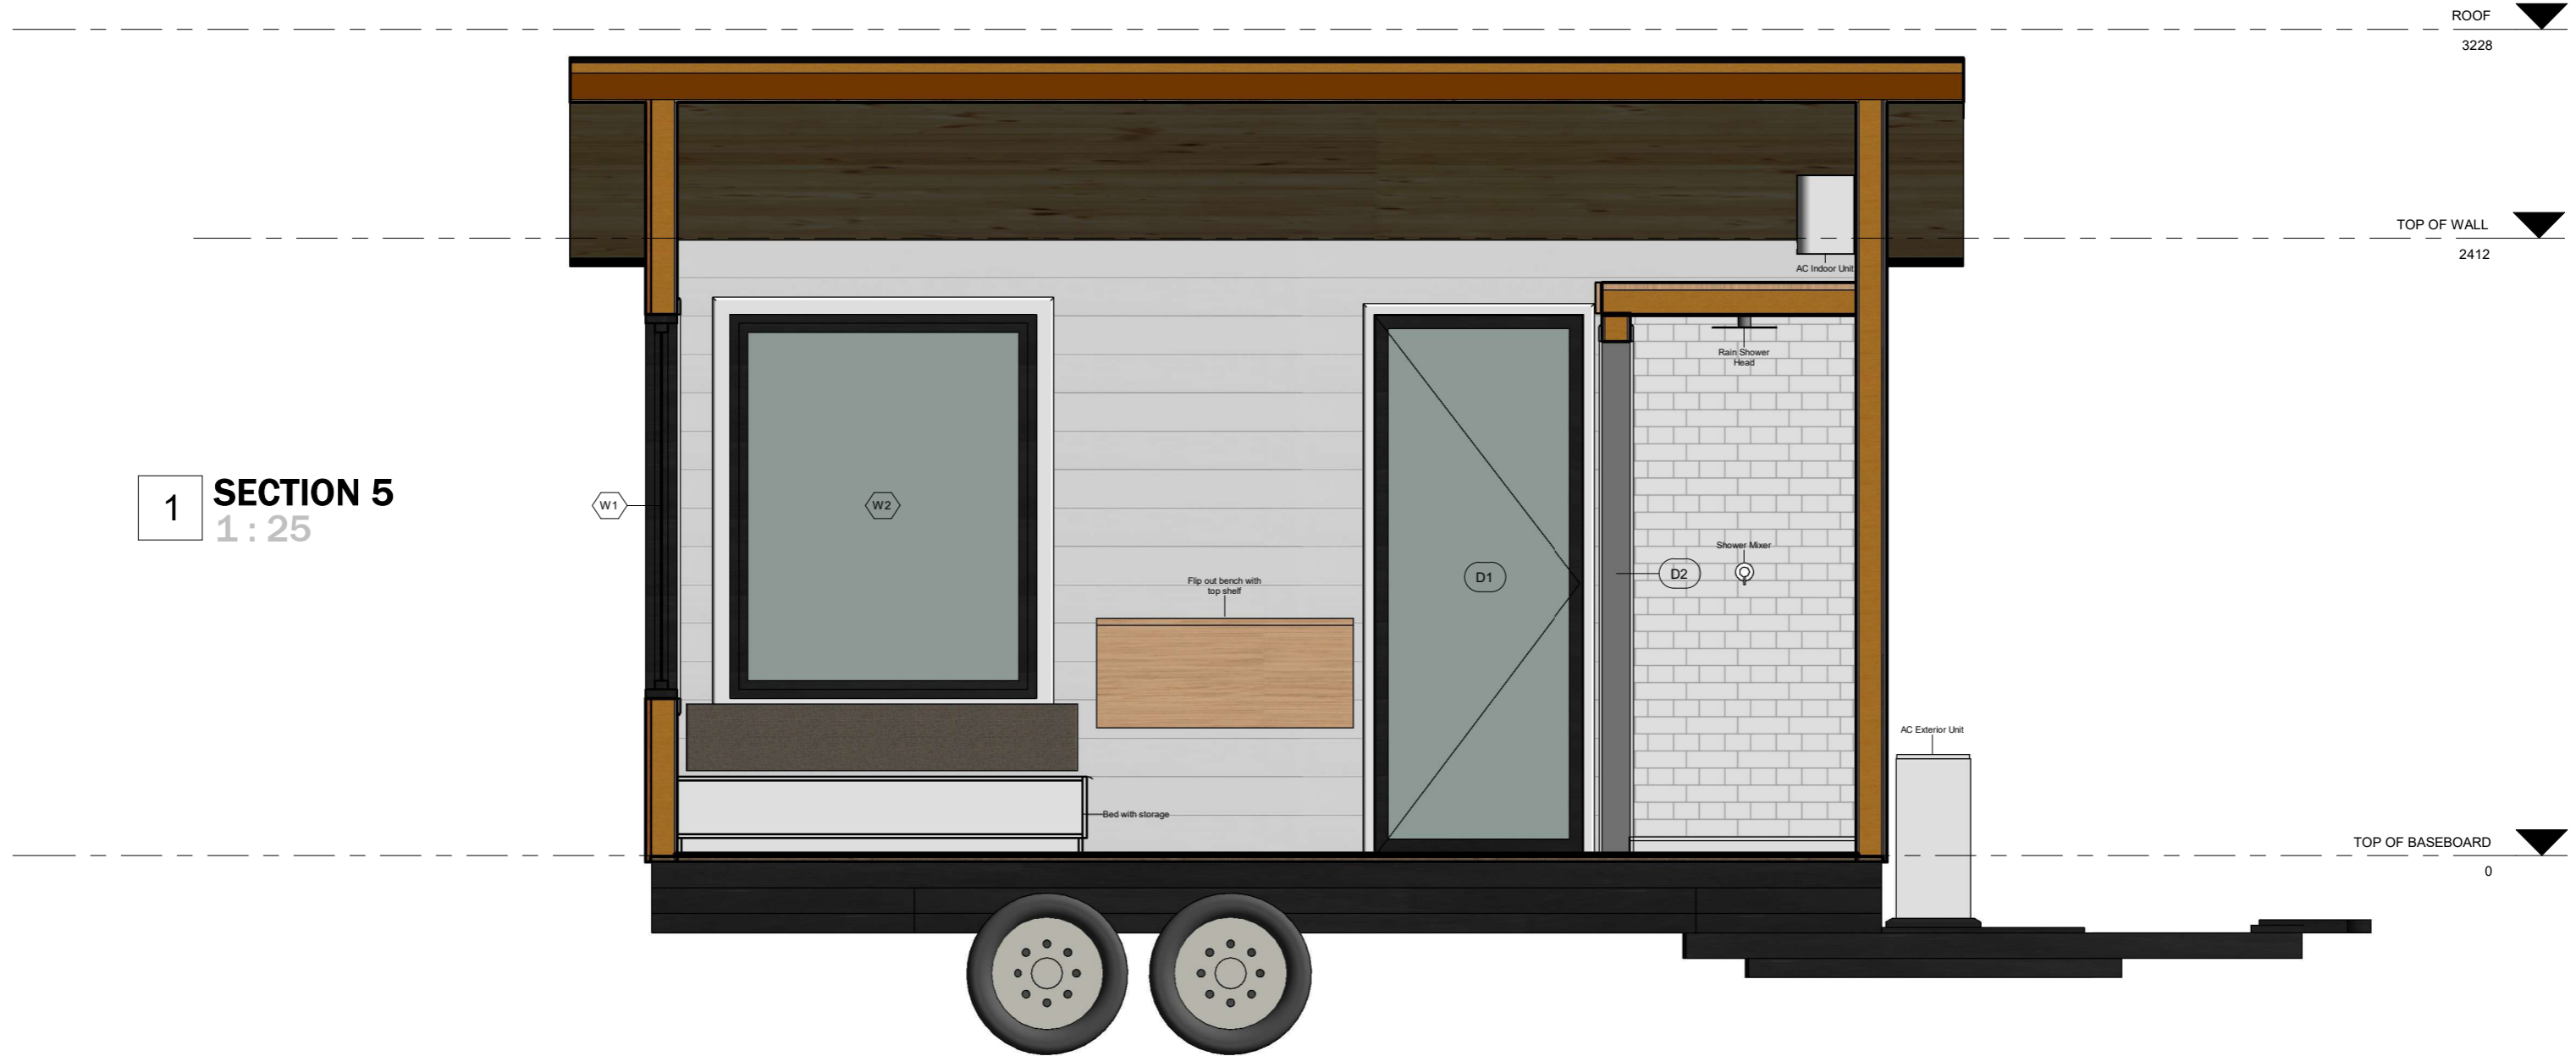

1 SECTION 5
1 : 25

ROOF
3228

TOP OF WALL
2412

TOP OF BASEBOARD
0

WILDERNESS ONE TINY HOME

DRAWING TITLE			SCALE	SHEET
SECTION 5			1 : 25	A09
DRAWN BY	CHECKED BY	PROJECT N°	DATE	
FDLS		WildernessOne_28-08-2020	28-08-2020	



